



CONCEPTUAL VIEW FRONT



CONCEPTUAL VIEW REAR



NO.	DESCRIPTION	BY	DATE
6	MULTIPLE	BKD	6/22/2018
7	NOTES	BKD	7/9/2018
3	MULTIPLE	BKD	5/21/2018
4	MULTIPLE	BKD	6/5/2018
5	MULTIPLE	BKD	6/7/2018

21
MILESTONE MANOR

MAMMEN



DATE:

7/3/2018

SCALE:

1/8"=1'-0"

SHEET:

A-1



DOLL HOUSE VIEW



NO.	DESCRIPTION	BY	DATE
6	MULTIPLE	BKD	6/22/2018
7	NOTES	BKD	7/9/2018
3	MULTIPLE	BKD	5/21/2018
4	MULTIPLE	BKD	6/5/2018
5	MULTIPLE	BKD	6/7/2018

**21
MILESTONE MANOR**


MAMMEN




DATE:
7/3/2018

SCALE:
1/8"=1'-0"

SHEET:
A-2

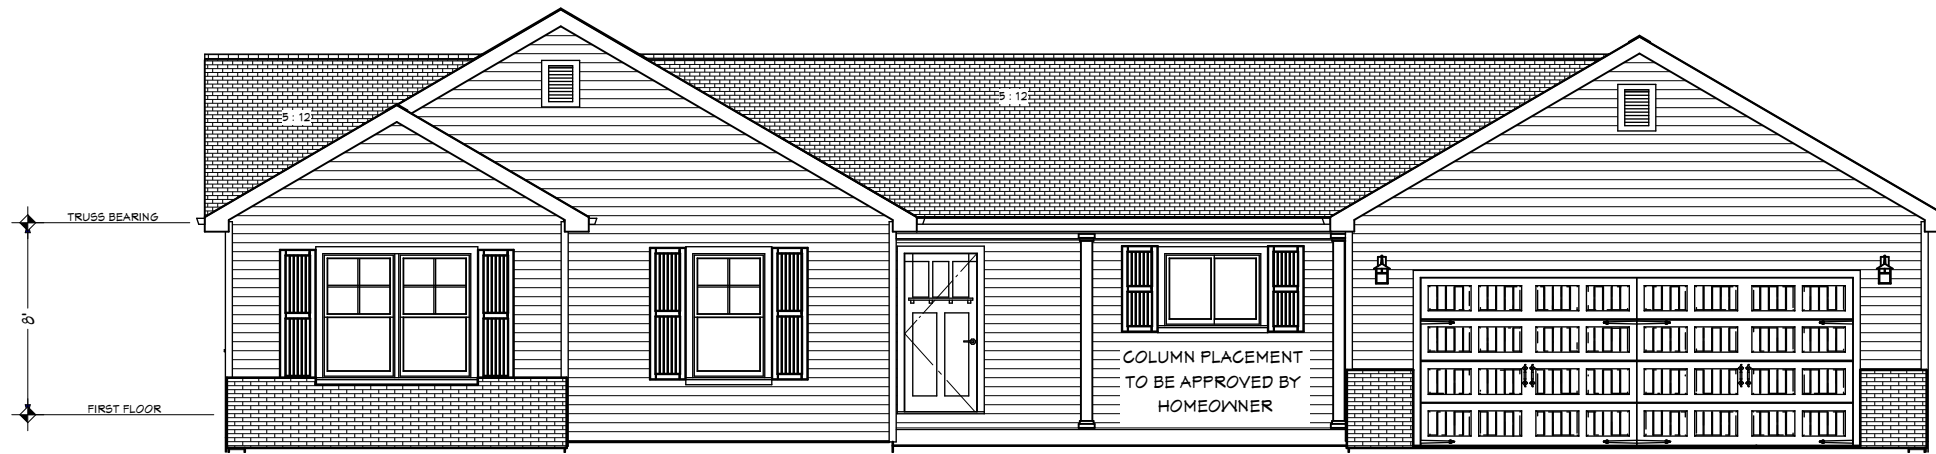

FRONT ELEVATION

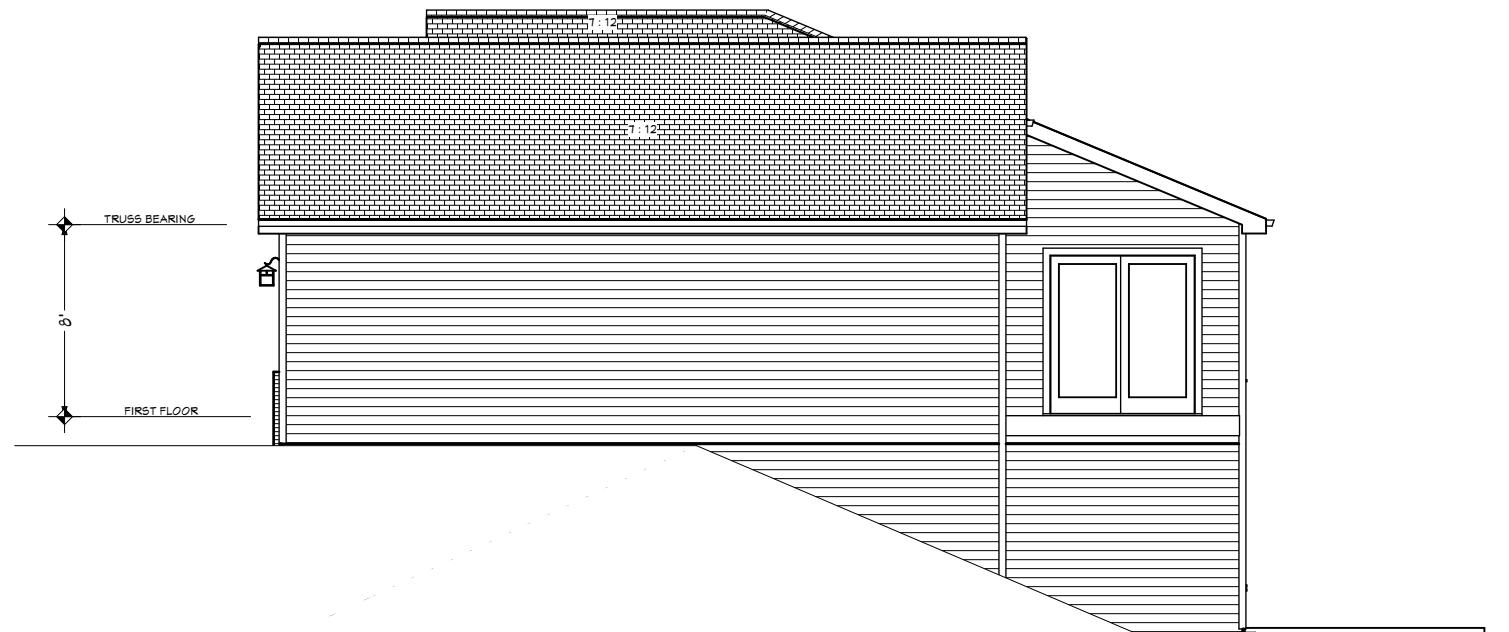

RIGHT ELEVATION



NO.	DESCRIPTION	BY	DATE
6	MULTIPLE	BKD	6/22/2018
7	NOTES	BKD	7/3/2018
3	MULTIPLE	BKD	5/21/2018
4	MULTIPLE	BKD	6/5/2018
5	MULTIPLE	BKD	6/7/2018

21
MILESTONE MANOR


MAMMEN



DATE:
7/3/2018

SCALE:
1/8"=1'-0"

SHEET:
A-3

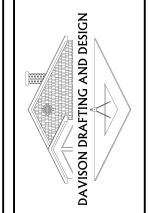

NO.	DESCRIPTION	BY	DATE
6	MULTIPLE	BKD	6/22/2018
7	NOTES	BKD	7/3/2018
3	MULTIPLE	BKD	5/21/2018
4	MULTIPLE	BKD	6/5/2018
5	MULTIPLE	BKD	6/7/2018

21
MILESTONE MANOR

MAMMEN



DATE:

7/3/2018

SCALE:


1/8"=1'-0"

SHEET:


A-4



REAR ELEVATION

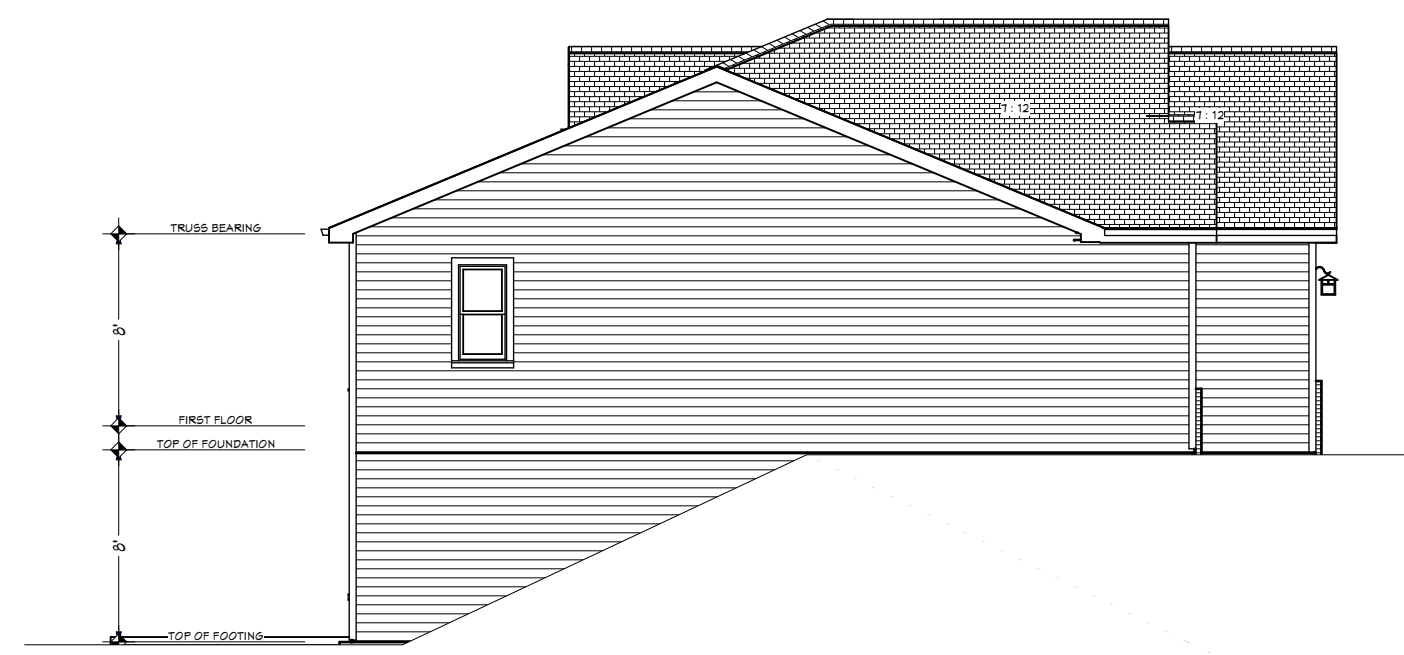

LEFT ELEVATION

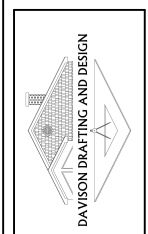

NO.	DESCRIPTION	BY	DATE
6	MULTIPLE	BKD	6/22/2018
7	NOTES	BKD	7/9/2018
3	MULTIPLE	BKD	5/21/2018
4	MULTIPLE	BKD	6/5/2018
5	MULTIPLE	BKD	6/7/2018

21
MILESTONE MANOR

MAMMEN



DATE:


7/3/2018

SCALE:


1/8"=1'-0"

SHEET:

A-5

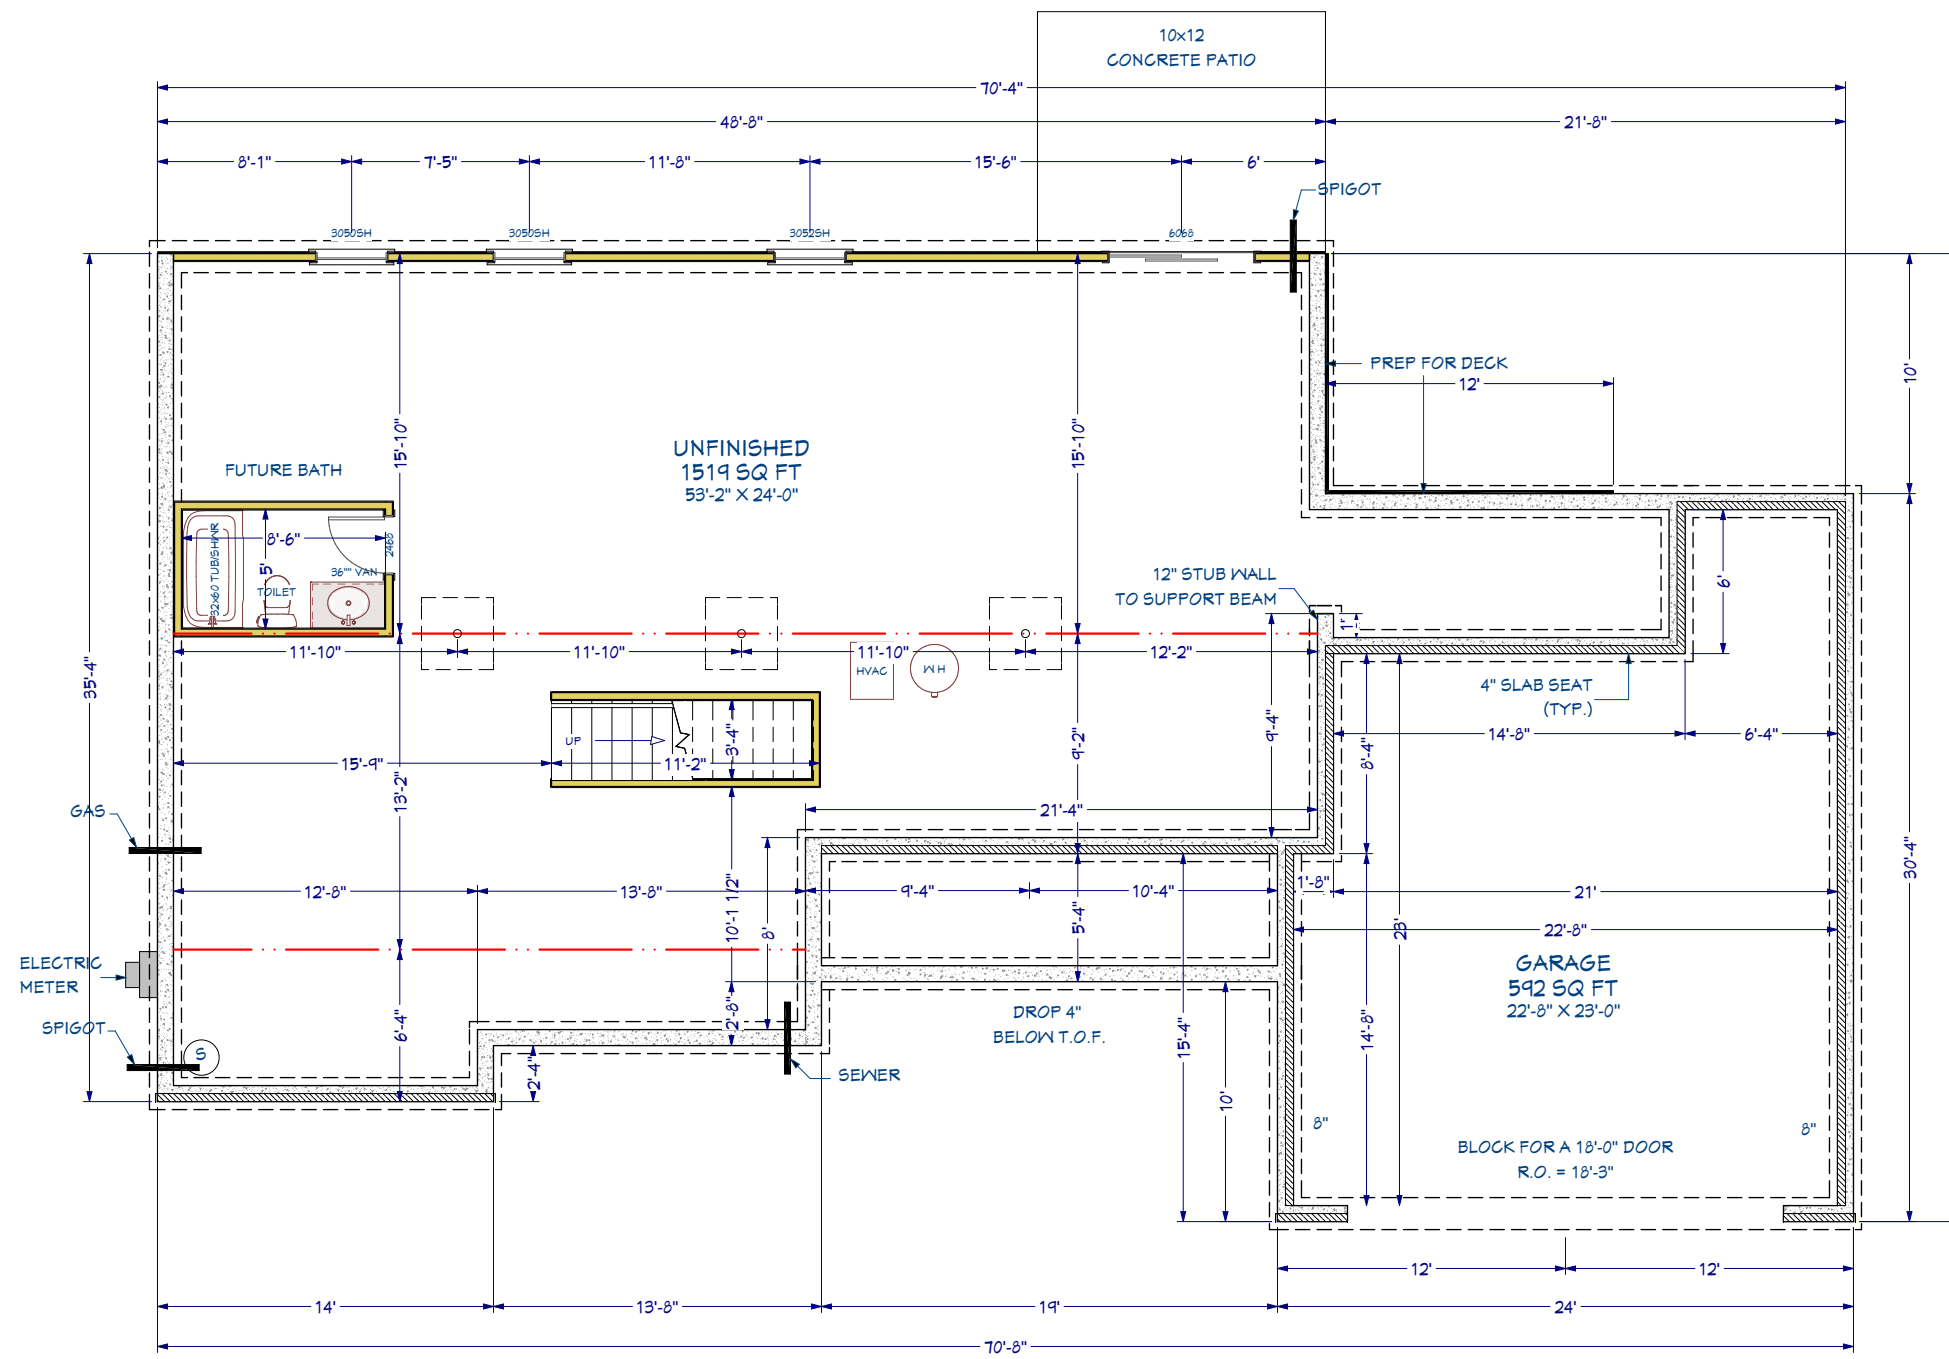

FOUNDATION PLAN

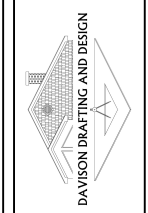


NO.	DESCRIPTION	BY	DATE
6	MULTIPLE	BKD	6/22/2018
7	NOTES	BKD	7/9/2018
3	MULTIPLE	BKD	5/21/2018
4	MULTIPLE	BKD	6/5/2018
5	MULTIPLE	BKD	6/7/2018

21
MILESTONE MANOR

MAMMEN



DATE:	7/3/2018
SCALE:	1/8"=1'-0"
SHEET:	A-6

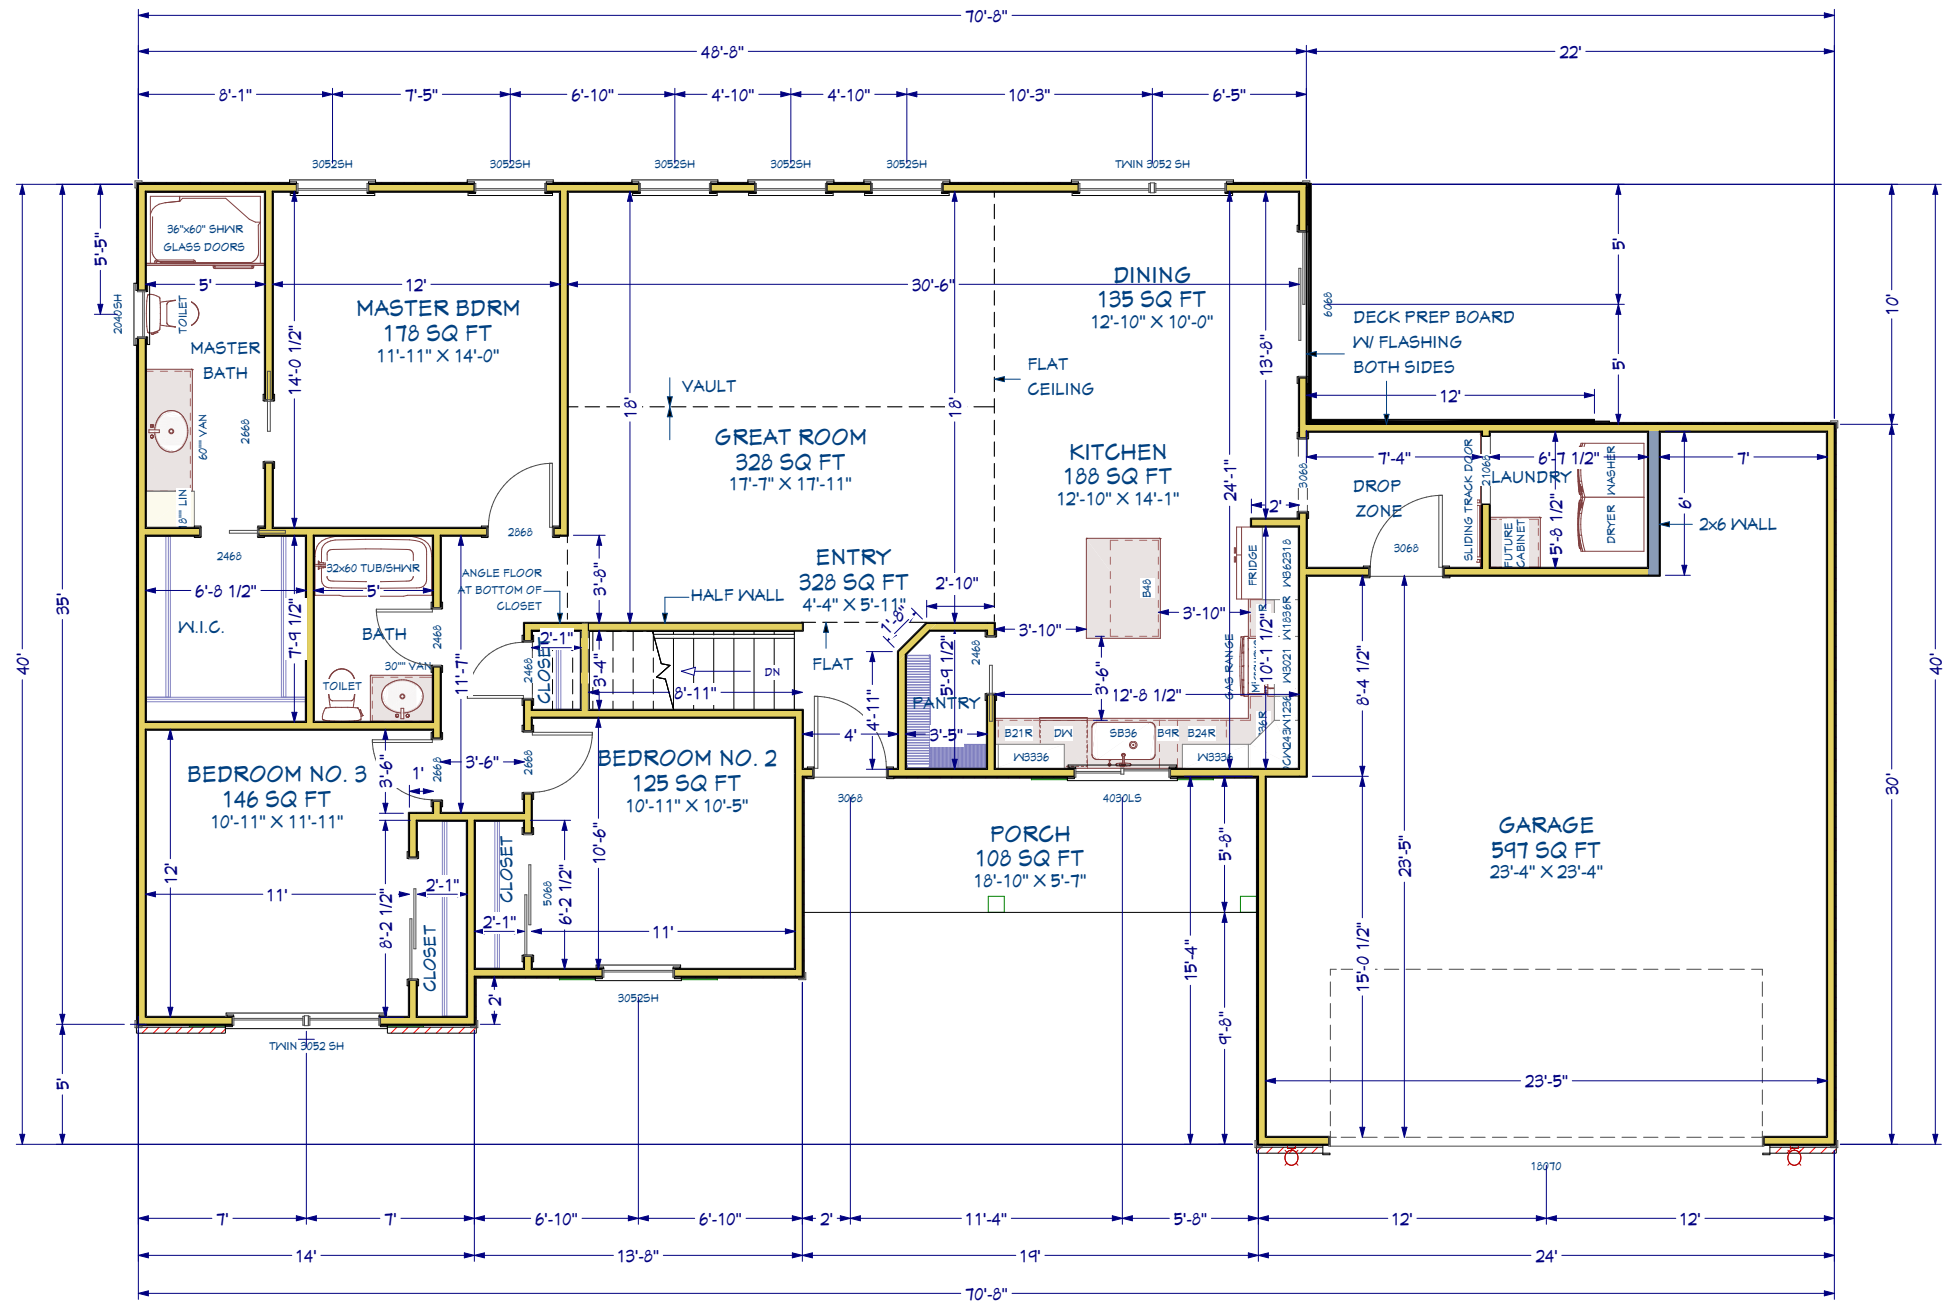

FIRST FLOOR PLAN
1552 sq ft