



CONCEPTUAL VIEW FRONT



CONCEPTUAL VIEW REAR

NUMBER	DATE	REVISION TABLE	REVISOR	DESCRIPTION
1	6/28/2021	BKD		PRELIMINARY PLAN

**CLARK**

110 AUSTIN DRIVE  
 RED BUD, IL




DATE:  
 6/28/2021

SCALE:  
 1/8"=1'-0"

SHEET:  
**A-1**



**FRONT ELEVATION**

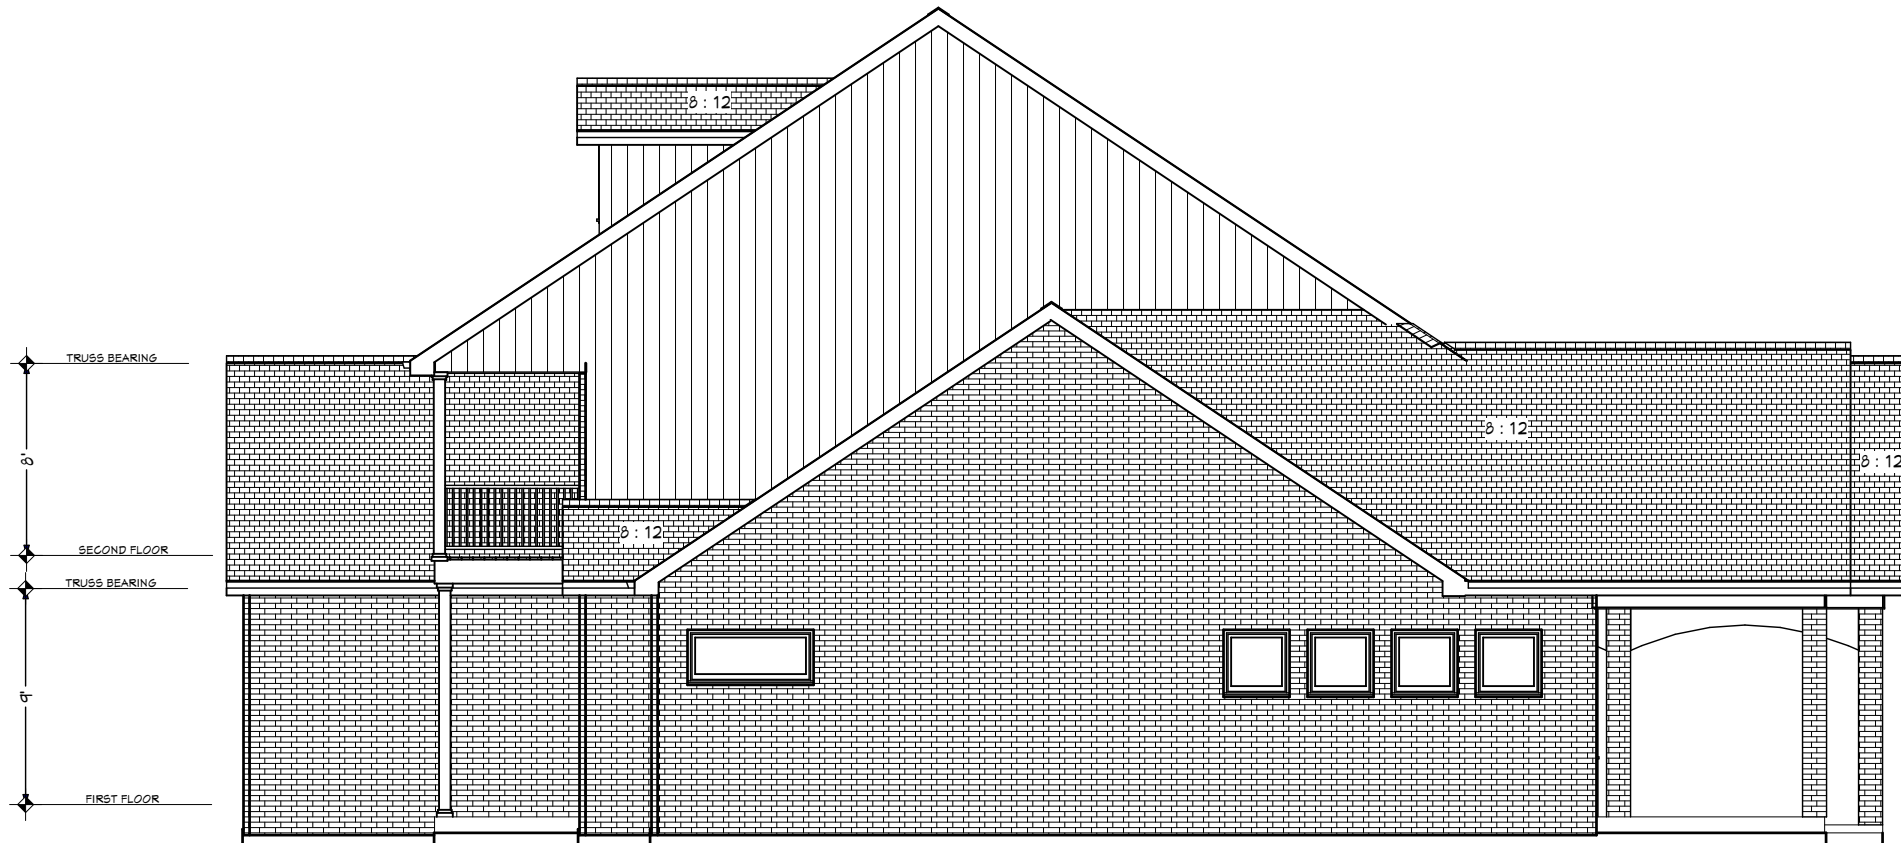

**RIGHT ELEVATION**

NUMBER	DATE	REVISION TABLE	DESCRIPTION
1	6/28/2021	BKD	PRELIMINARY PLAN

**CLARK**


110 AUSTIN DRIVE  
 RED BUD, IL



DATE:  
 6/28/2021

SCALE:  
 1/8"=1'-0"

SHEET:  
**A-2**

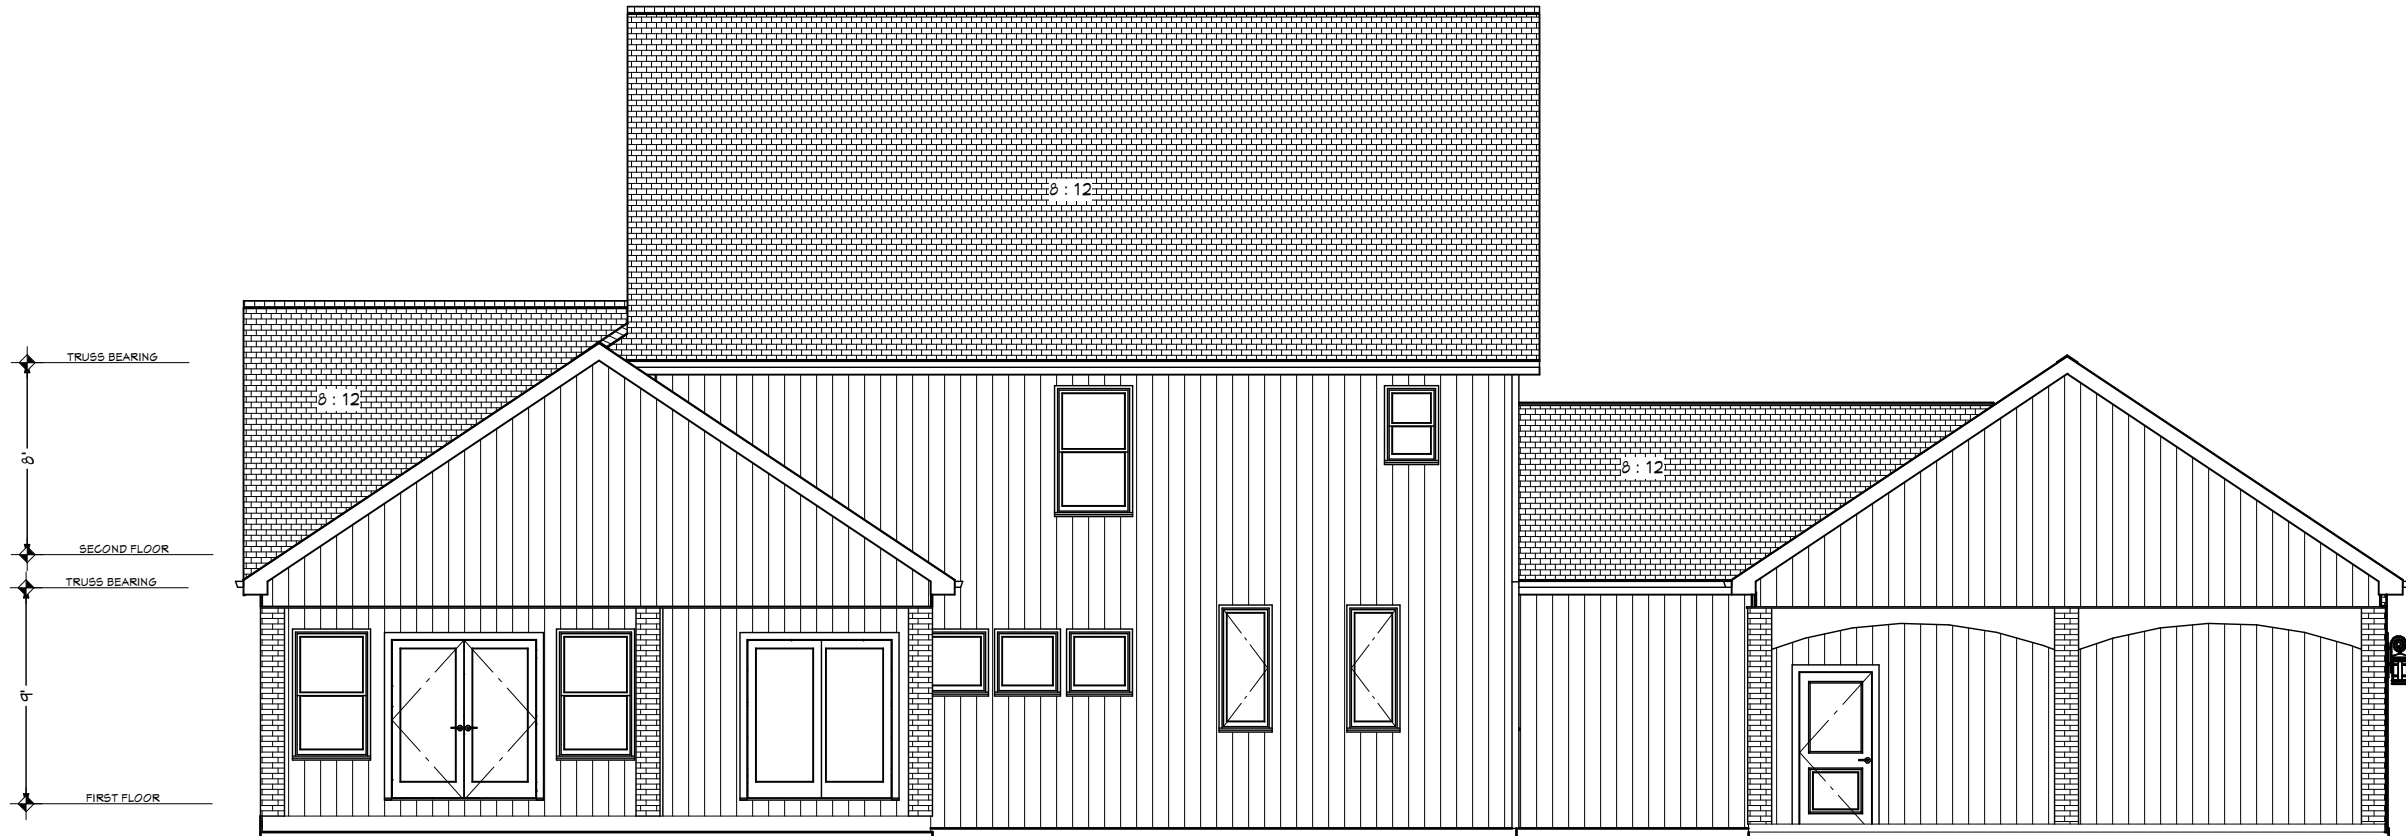

REAR ELEVATION



LEFT ELEVATION

NUMBER	DATE	REVISION TABLE	REVISOR	DESCRIPTION
1	6/28/2021	BKD		PRELIMINARY PLAN

CLARK


110 AUSTIN DRIVE  
 RED BUD, IL



DATE:  
 6/28/2021

SCALE:  
 1/8"=1'-0"

SHEET:  
 A-3

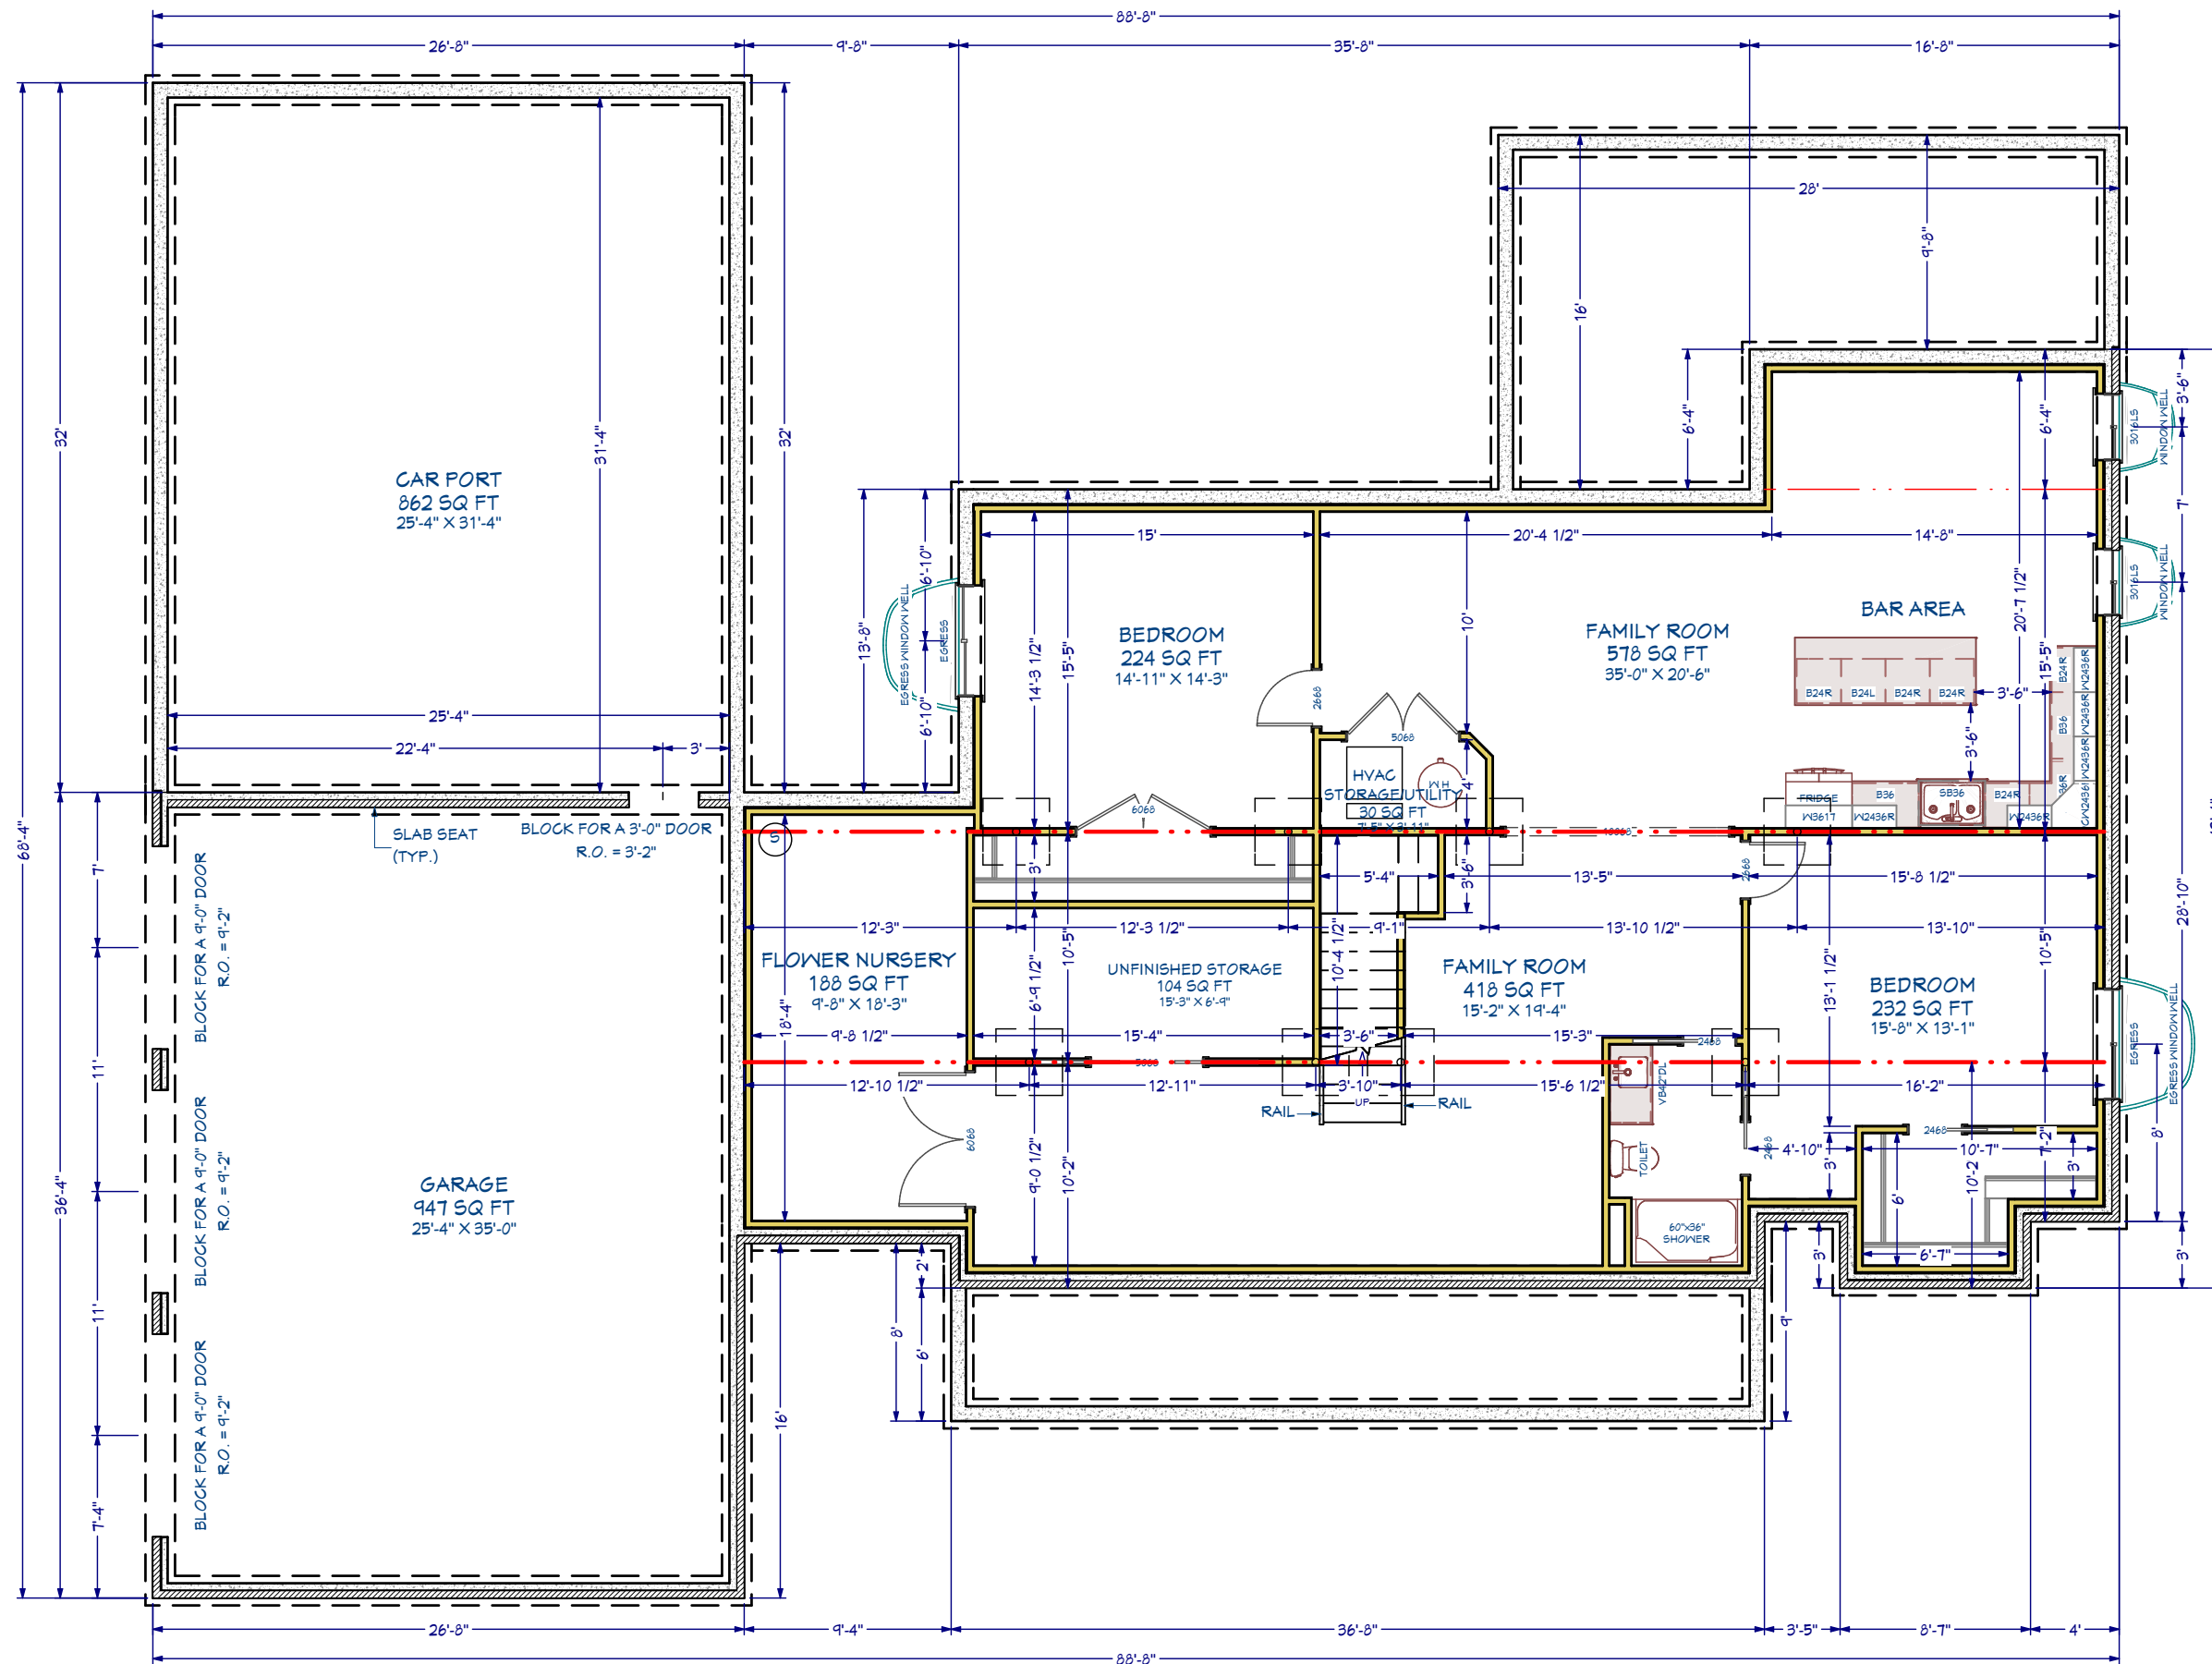

**FOUNDATION PLAN**  
 9'-0" WALLS 8" TH.  
 2045 sq ft FINISHED

NUMBER	DATE	REVISION	DESCRIPTION
1	6/28/2021	BKD	PRELIMINARY PLAN

**CLARK**


110 AUSTIN DRIVE  
 RED BUD, IL



DATE:  
 6/28/2021

SCALE:  
 1/8"=1'-0"

SHEET:  
**A-4**

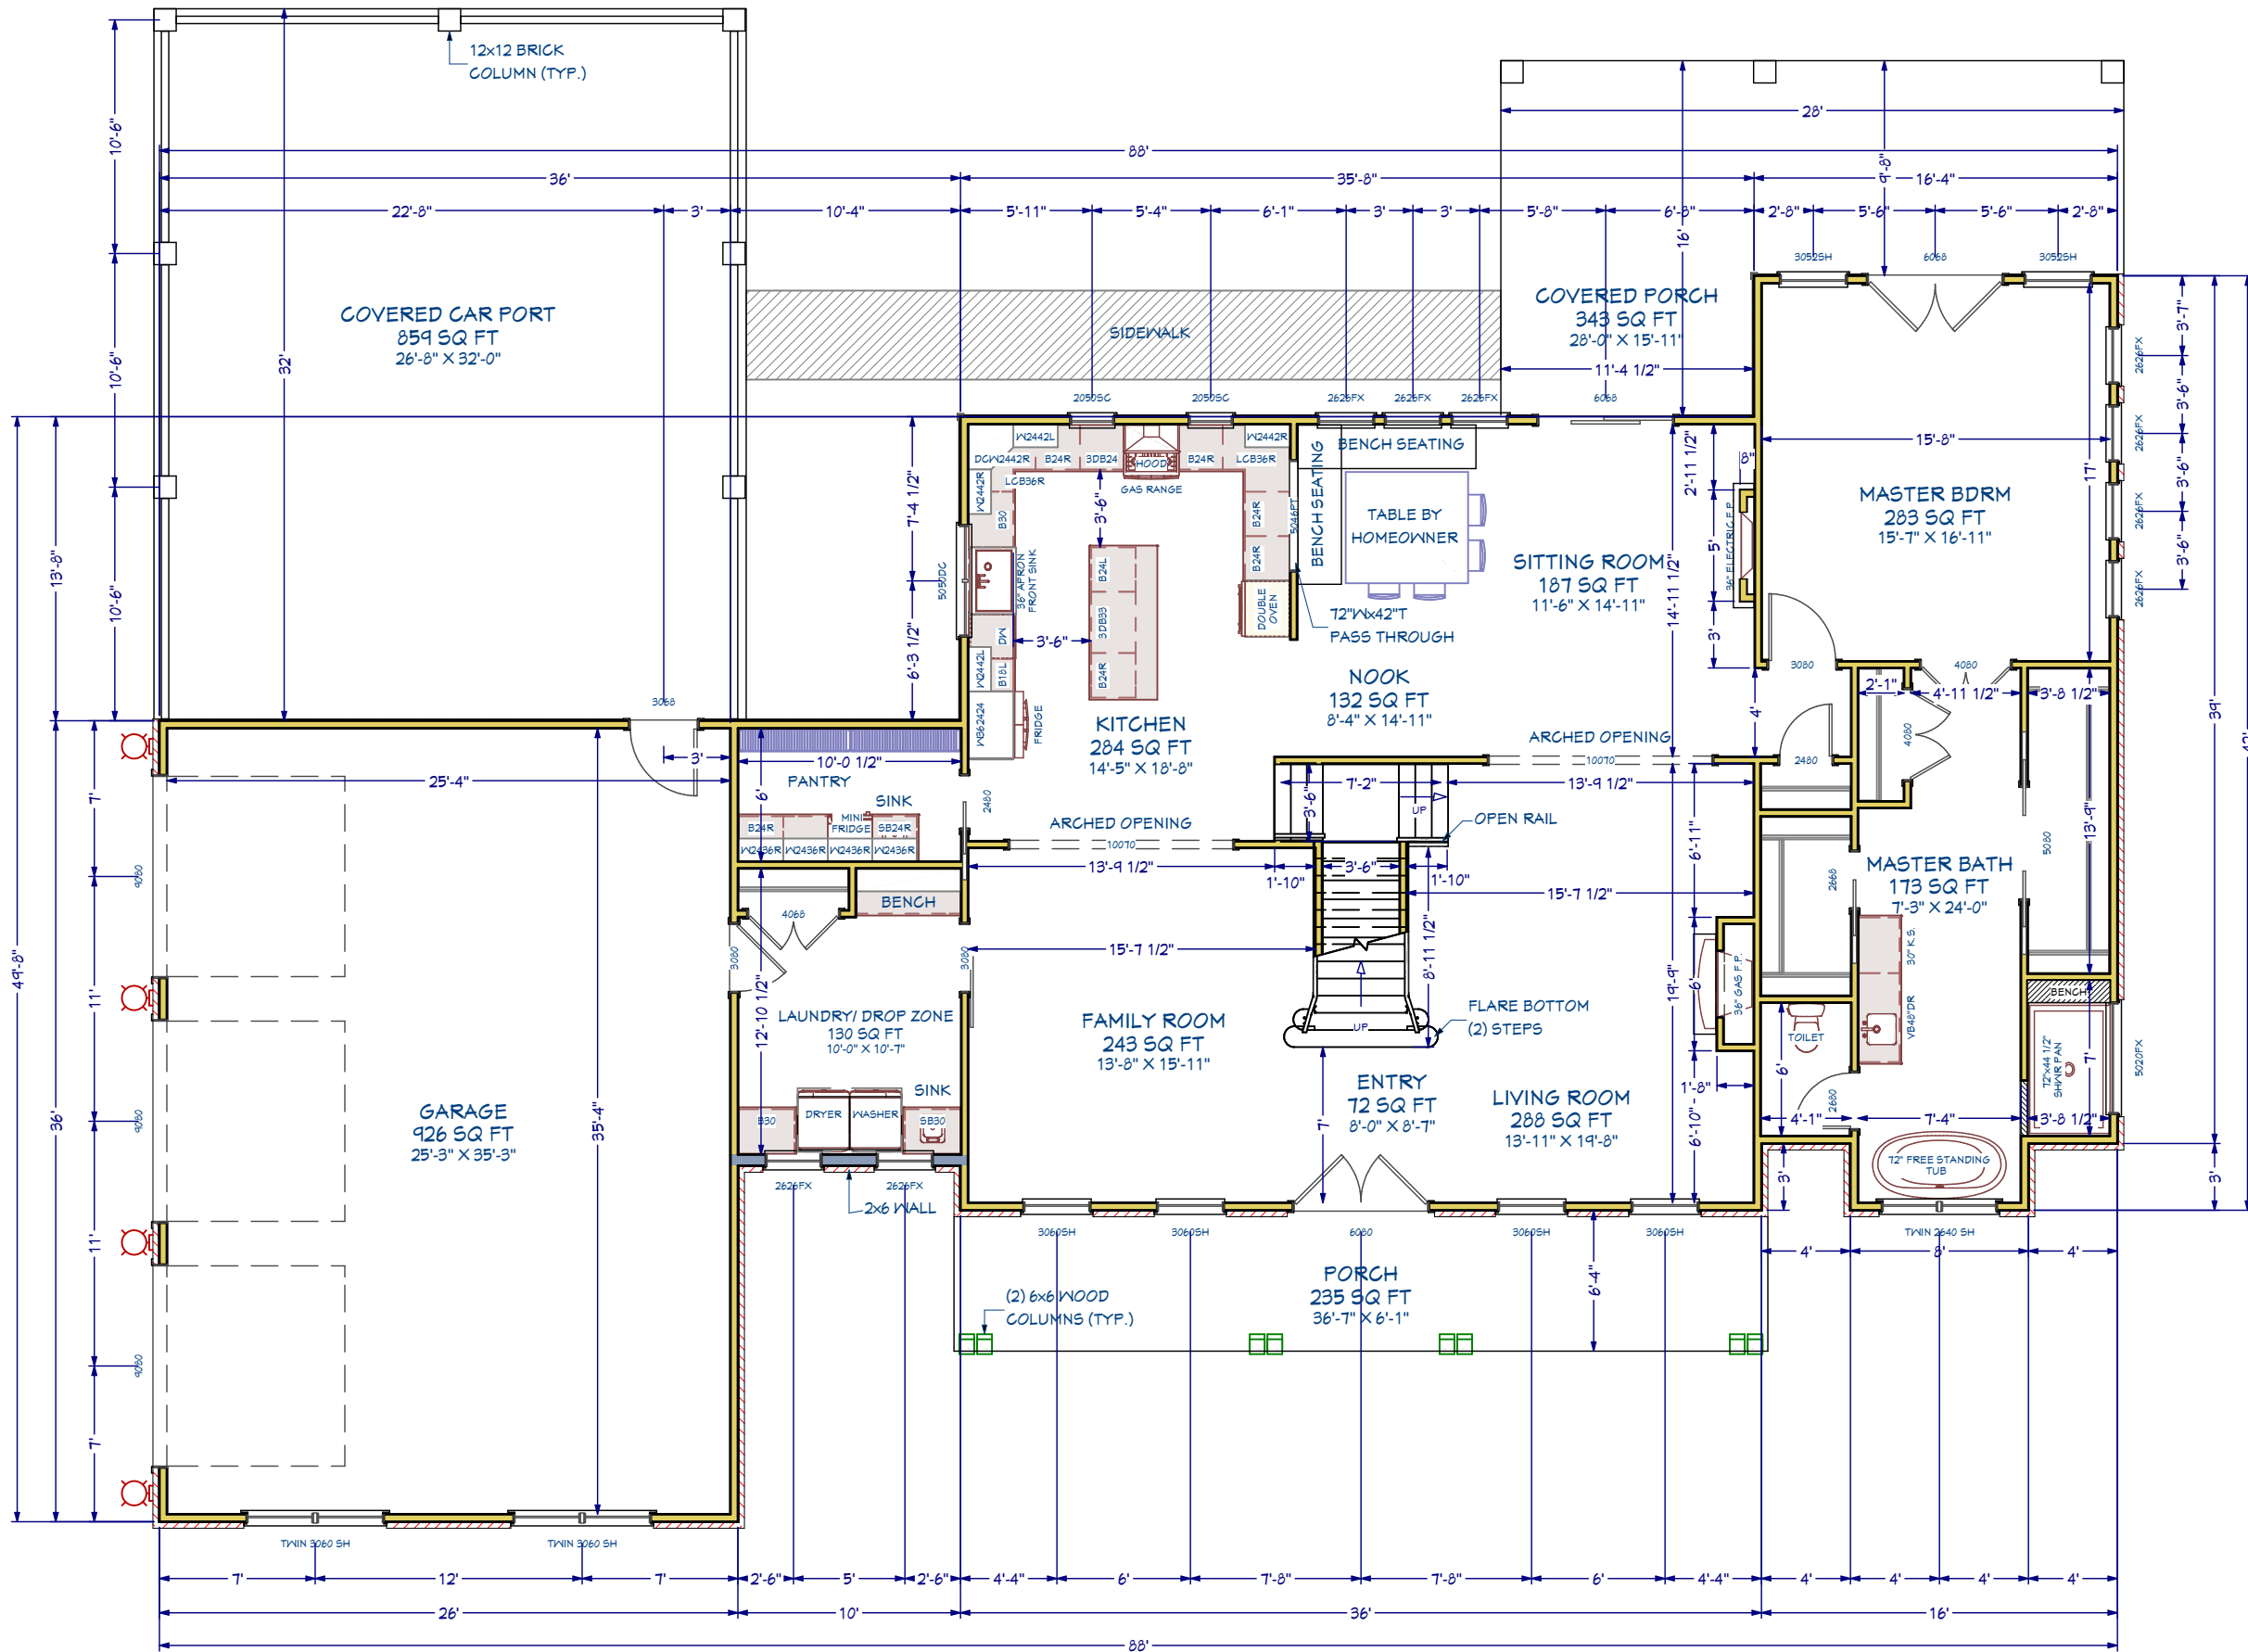

**FIRST FLOOR PLAN**  
2141 sq ft

REVISION TABLE	NUMBER	DATE	REVISION BY	DESCRIPTION
	1	6/28/2021	BKD	PRELIMINARY PLAN

**CLARK**

110 AUSTIN DRIVE  
RED BUD, IL



DATE:  
6/28/2021

SCALE:  
1/8"=1'-0"

SHEET:  
**A-5**

NUMBER	DATE	REVISION BY	DESCRIPTION
1	6/28/2021	BKD	PRELIMINARY PLAN

CLARK


110 AUSTIN DRIVE  
 RED BUD, IL



DATE:  
 6/28/2021

SCALE:  
 1/8"=1'-0"

SHEET:  
**A-6**

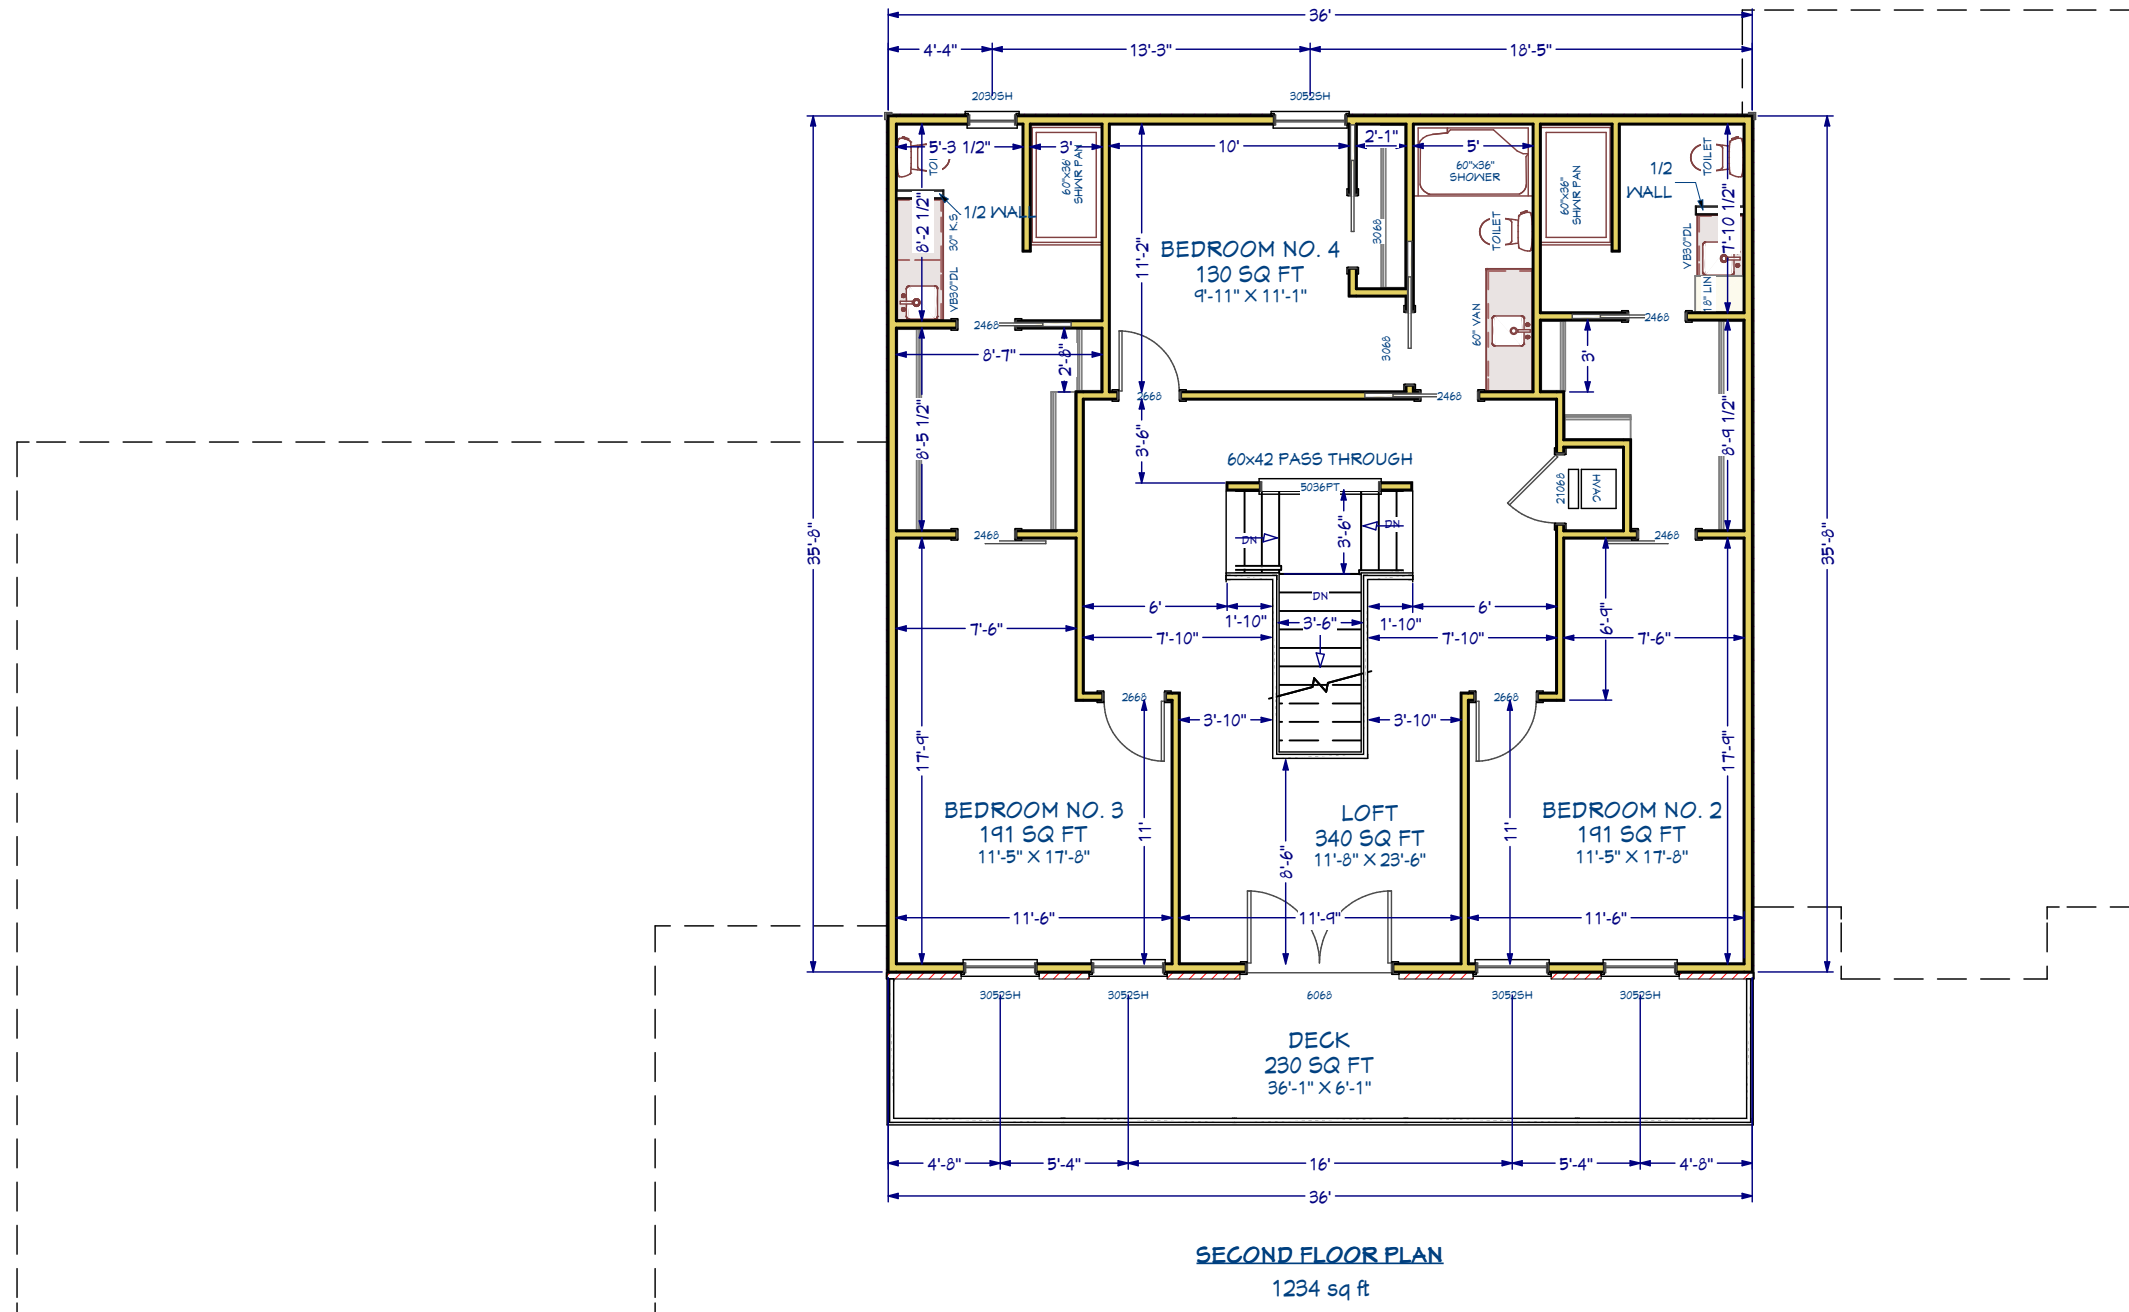

NUMBER	DATE	REVISION TABLE	DESCRIPTION
1	6/28/2021	BKD	PRELIMINARY PLAN

**CLARK**

110 AUSTIN DRIVE  
 RED BUD, IL



DATE:

6/28/2021

SCALE:

1/8"=1'-0"

SHEET:

**A-7**

**MARBLE TOP**

**SIZE:** \_\_\_\_\_

**BOWL:** \_\_\_\_\_

**FAUCET DRILL:** \_\_\_\_\_

**EDGE:** \_\_\_\_\_

**CENTER MEASUREMENT:** \_\_\_\_\_

**MARBLE TOP**

**SIZE:** \_\_\_\_\_

**BOWL:** \_\_\_\_\_

**FAUCET DRILL:** \_\_\_\_\_

**EDGE:** \_\_\_\_\_

**CENTER MEASUREMENT:** \_\_\_\_\_