



CONCEPTUAL VIEW FRONT



CONCEPTUAL VIEW REAR



NO.	DESCRIPTION	BY	DATE
1	PRELIMINARY PLAN	BKD	9/18/2020
2	MULTIPLE	BKD	11/13/2020
3	MULTIPLE	BKD	1/11/2021

LOT 116
COUNTRY CROSSING

INVENTORY



DATE:

1/11/2021

SCALE:

1/8"=1'-0"

SHEET:

A-1



DOLL HOUSE VIEW



NO.	DESCRIPTION	BY	DATE
1	PRELIMINARY PLAN	BKD	9/18/2020
2	MULTIPLE	BKD	11/13/2020
3	MULTIPLE	BKD	1/11/2021

LOT 116
COUNTRY CROSSING


INVENTORY



DATE:
1/11/2021

SCALE:
1/8"=1'-0"

SHEET:
A-2

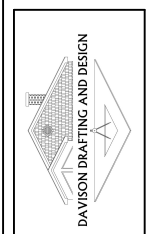

NO.	DESCRIPTION	BY	DATE
1	PRELIMINARY PLAN	BKD	9/18/2020
2	MULTIPLE	BKD	11/13/2020
3	MULTIPLE	BKD	1/11/2021

LOT 116
COUNTRY CROSSING


INVENTORY




DATE:
1/11/2021

SCALE:
1/8"=1'-0"

SHEET:
A-3

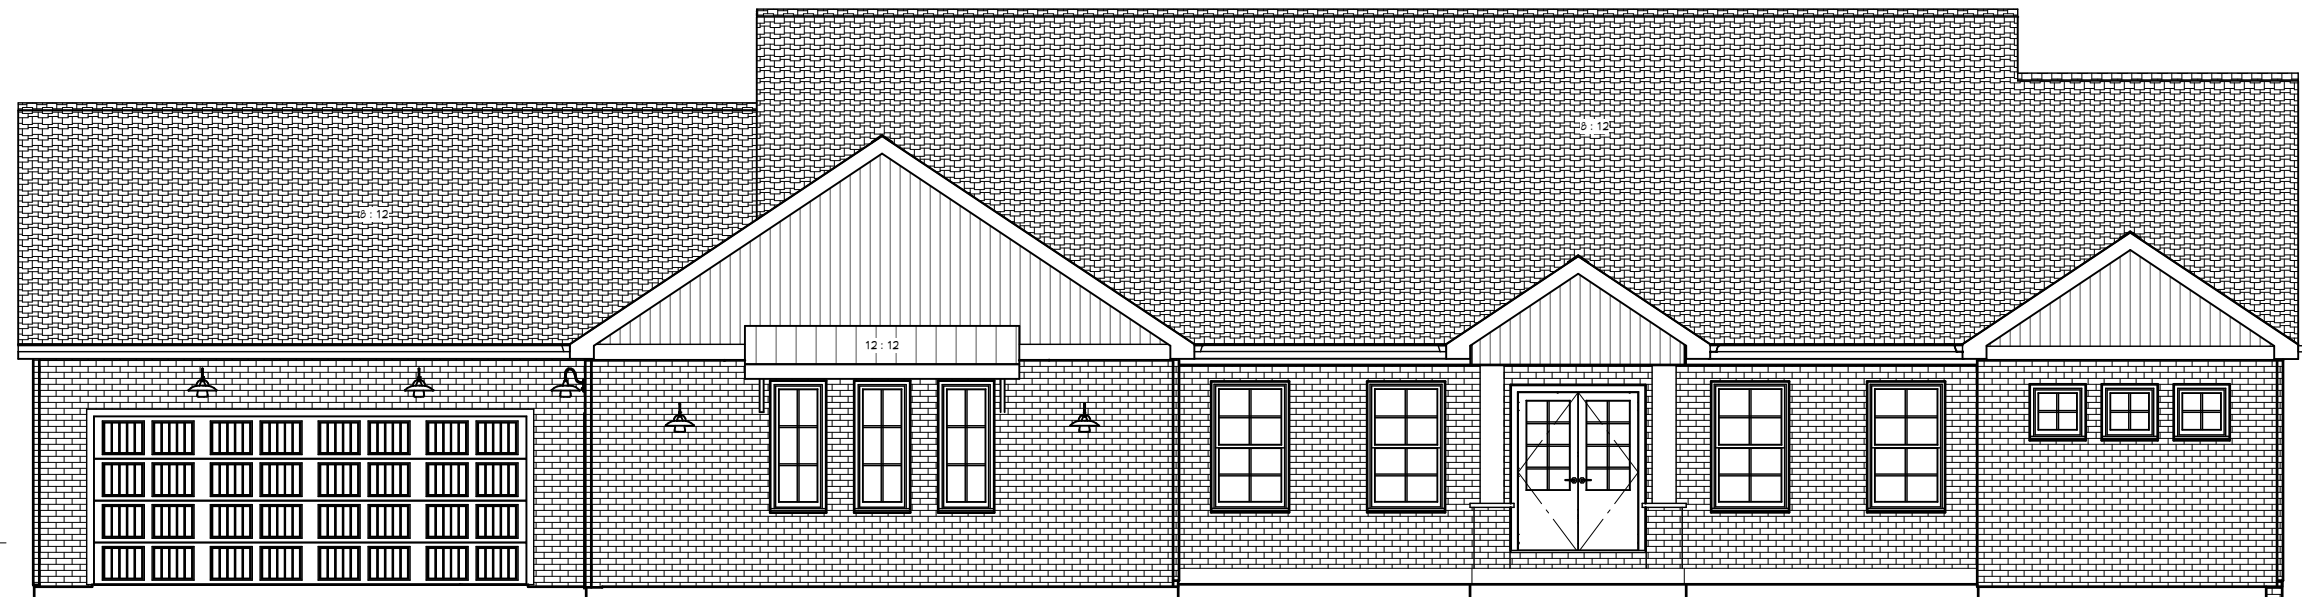

FRONT ELEVATION

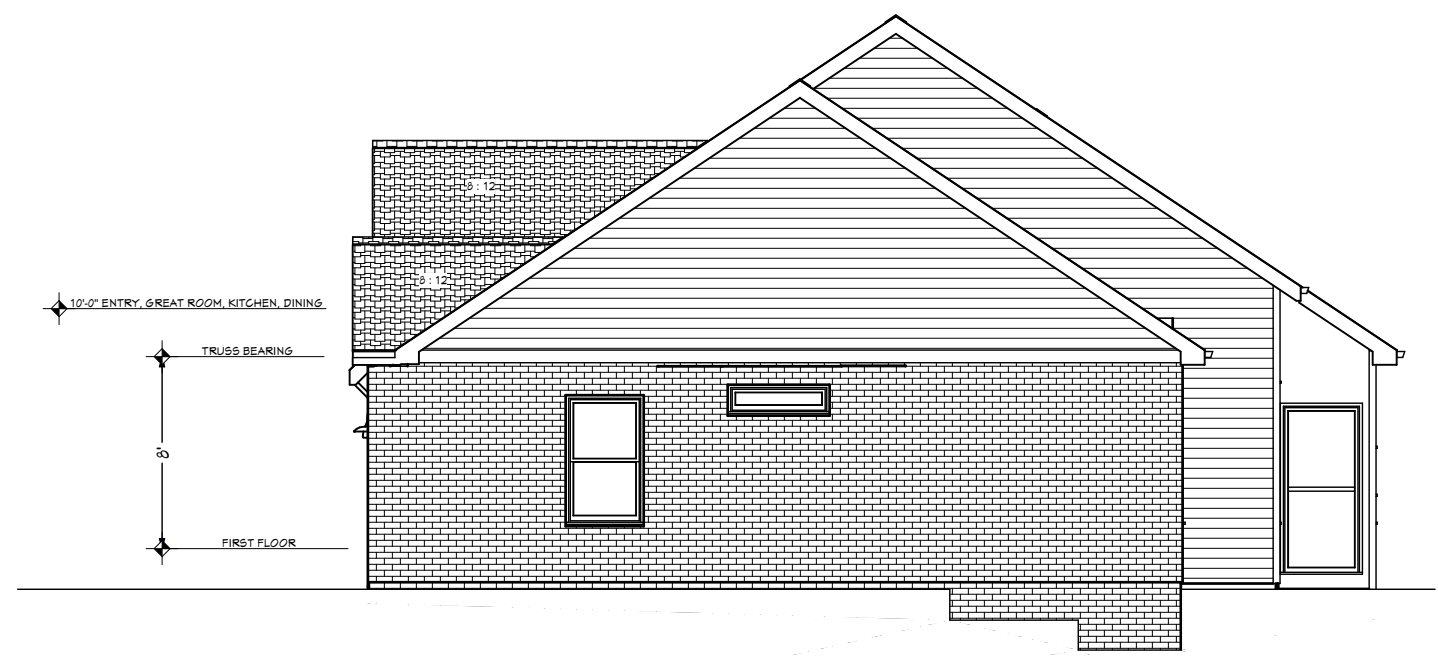

RIGHT ELEVATION



NO.	DESCRIPTION	BY	DATE
1	PRELIMINARY PLAN	BKD	9/18/2020
2	MULTIPLE	BKD	11/13/2020
3	MULTIPLE	BKD	1/11/2021

LOT 116
COUNTRY CROSSING

INVENTORY




DATE:
1/11/2021

SCALE:
1/8"=1'-0"

SHEET:
A-4



REAR ELEVATION

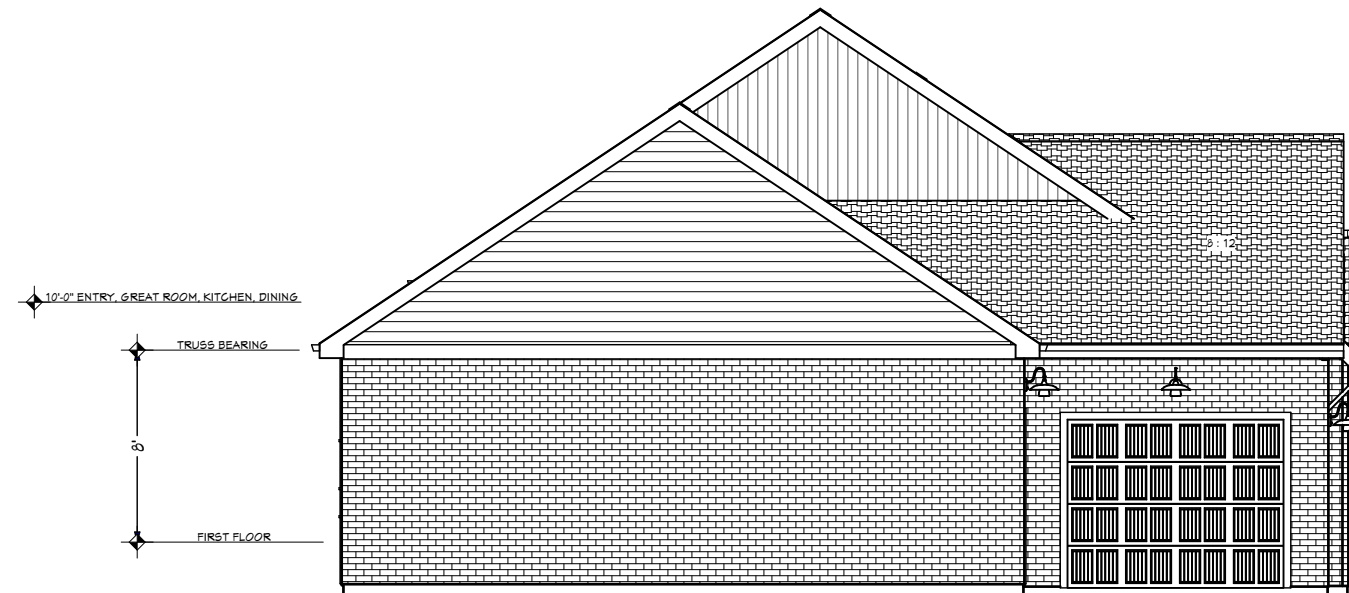

LEFT ELEVATION

NO.	DESCRIPTION	BY	DATE
1	PRELIMINARY PLAN	BKD	9/18/2020
2	MULTIPLE	BKD	11/13/2020
3	MULTIPLE	BKD	1/11/2021

LOT 116
COUNTRY CROSSING

INVENTORY

DATE:


1/11/2021

SCALE:

1/8"=1'-0"

SHEET:

A-5

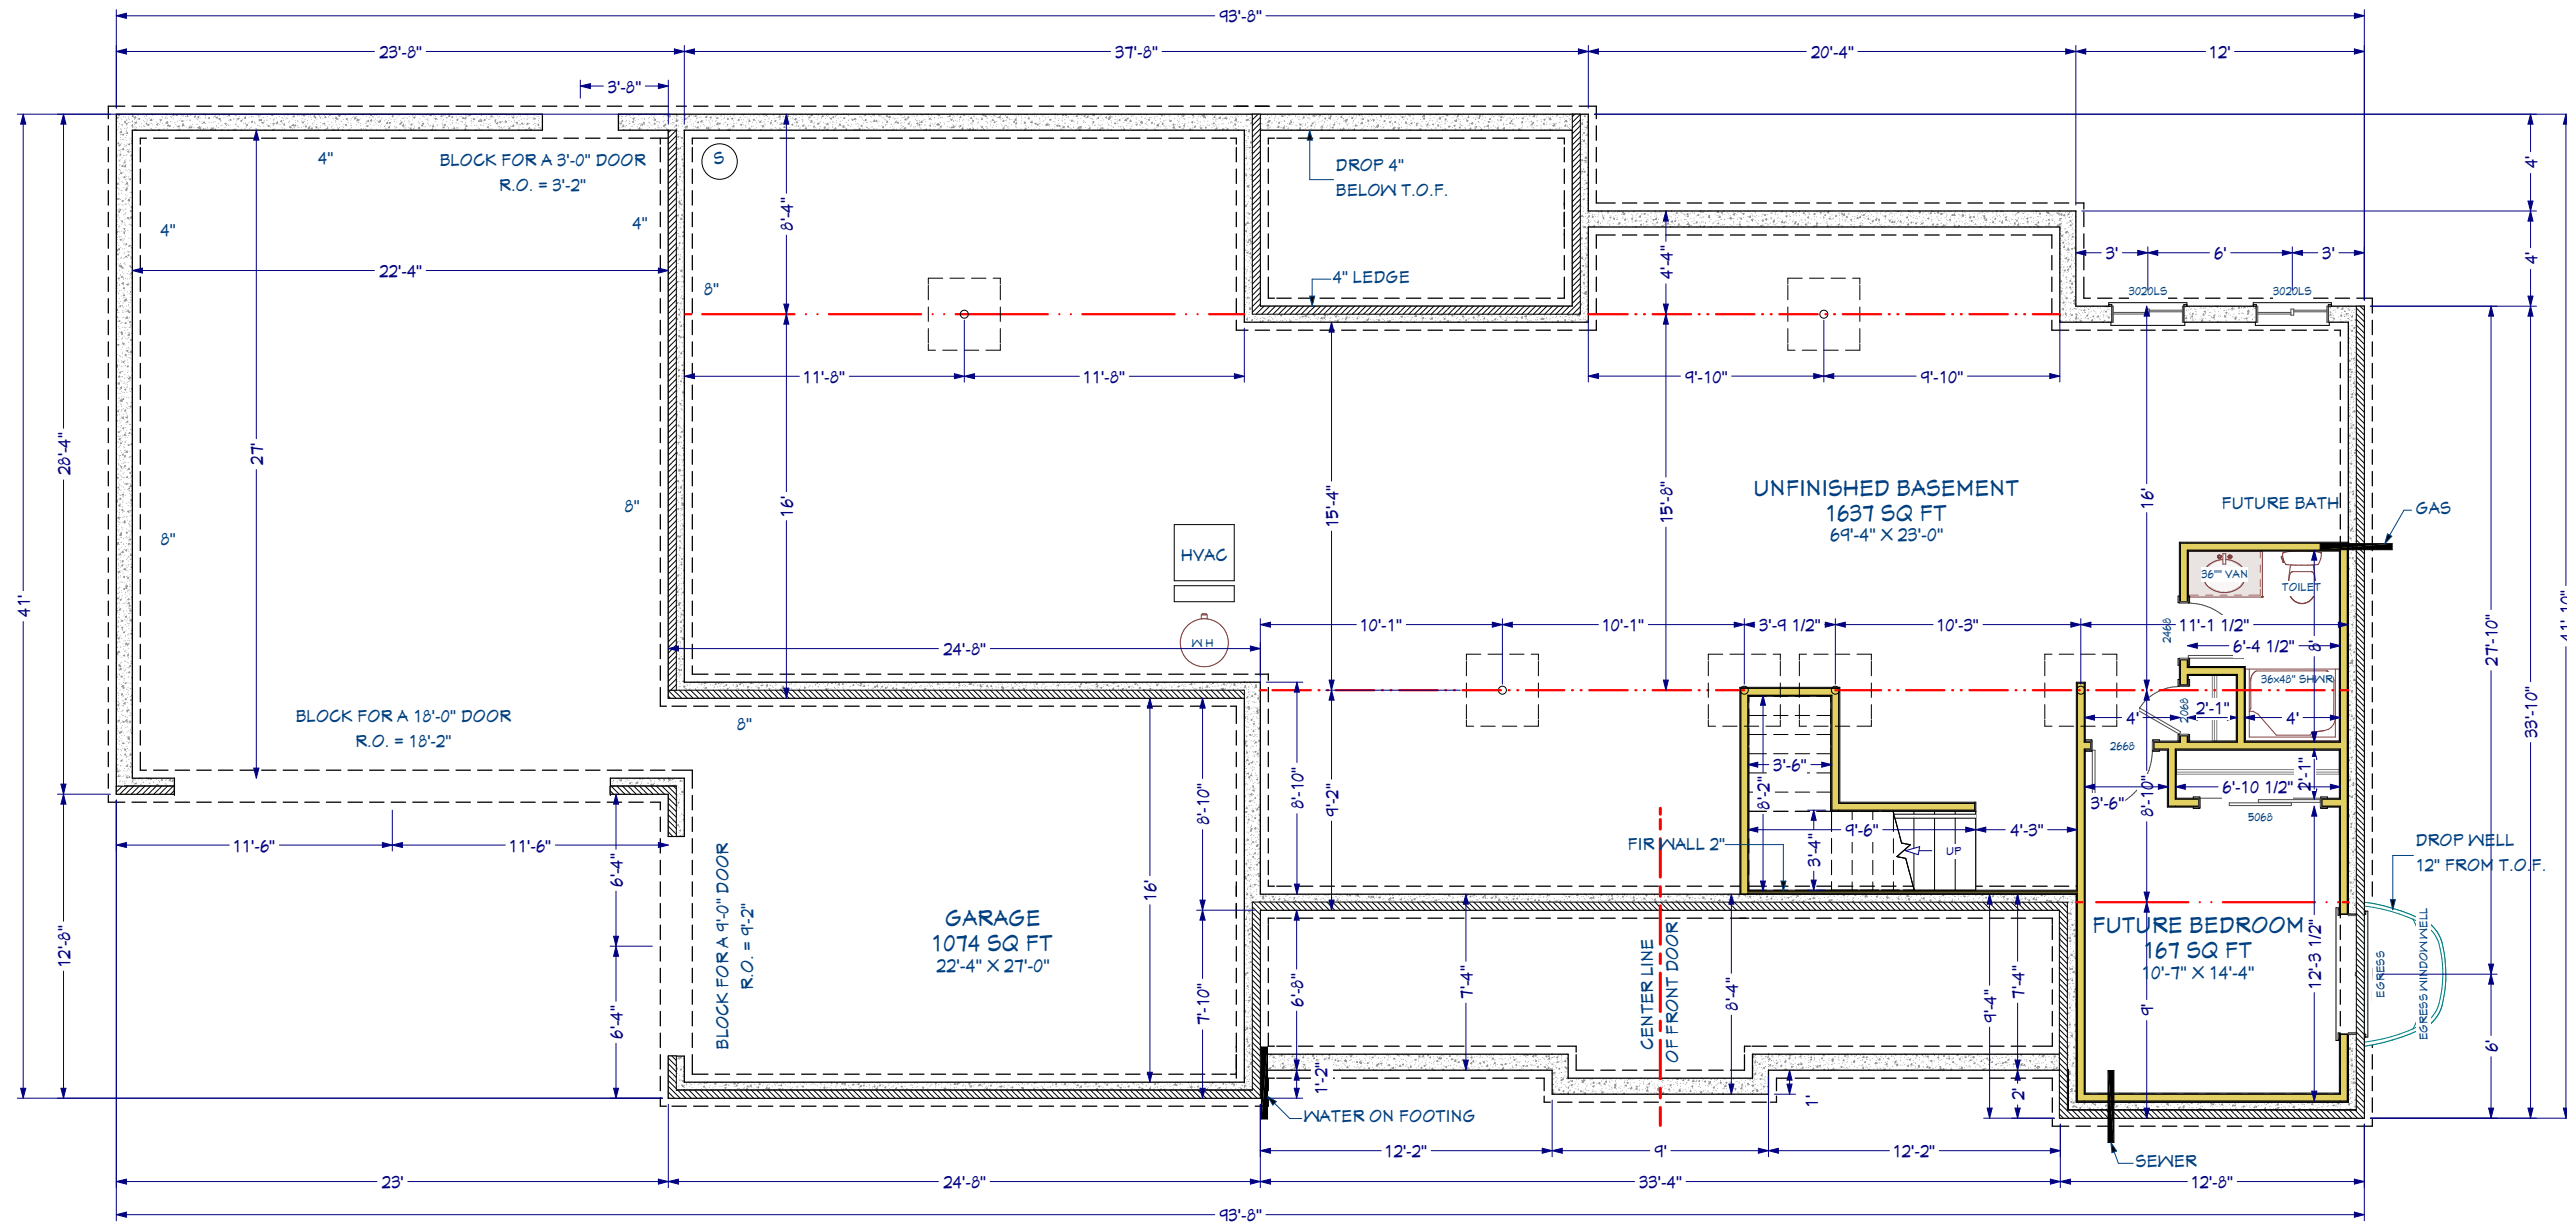

FOUNDATION PLAN
9'-0" TALL WALLS 8" TH.
FUTURE FINISH 226 sq ft

NO.	DESCRIPTION	BY	DATE
1	PRELIMINARY PLAN	BKD	9/18/2020
2	MULTIPLE	BKD	11/13/2020
3	MULTIPLE	BKD	1/11/2021

LOT 116
COUNTRY CROSSING


INVENTORY



DATE:
1/11/2021

SCALE:
1/8"=1'-0"

SHEET:
A-6

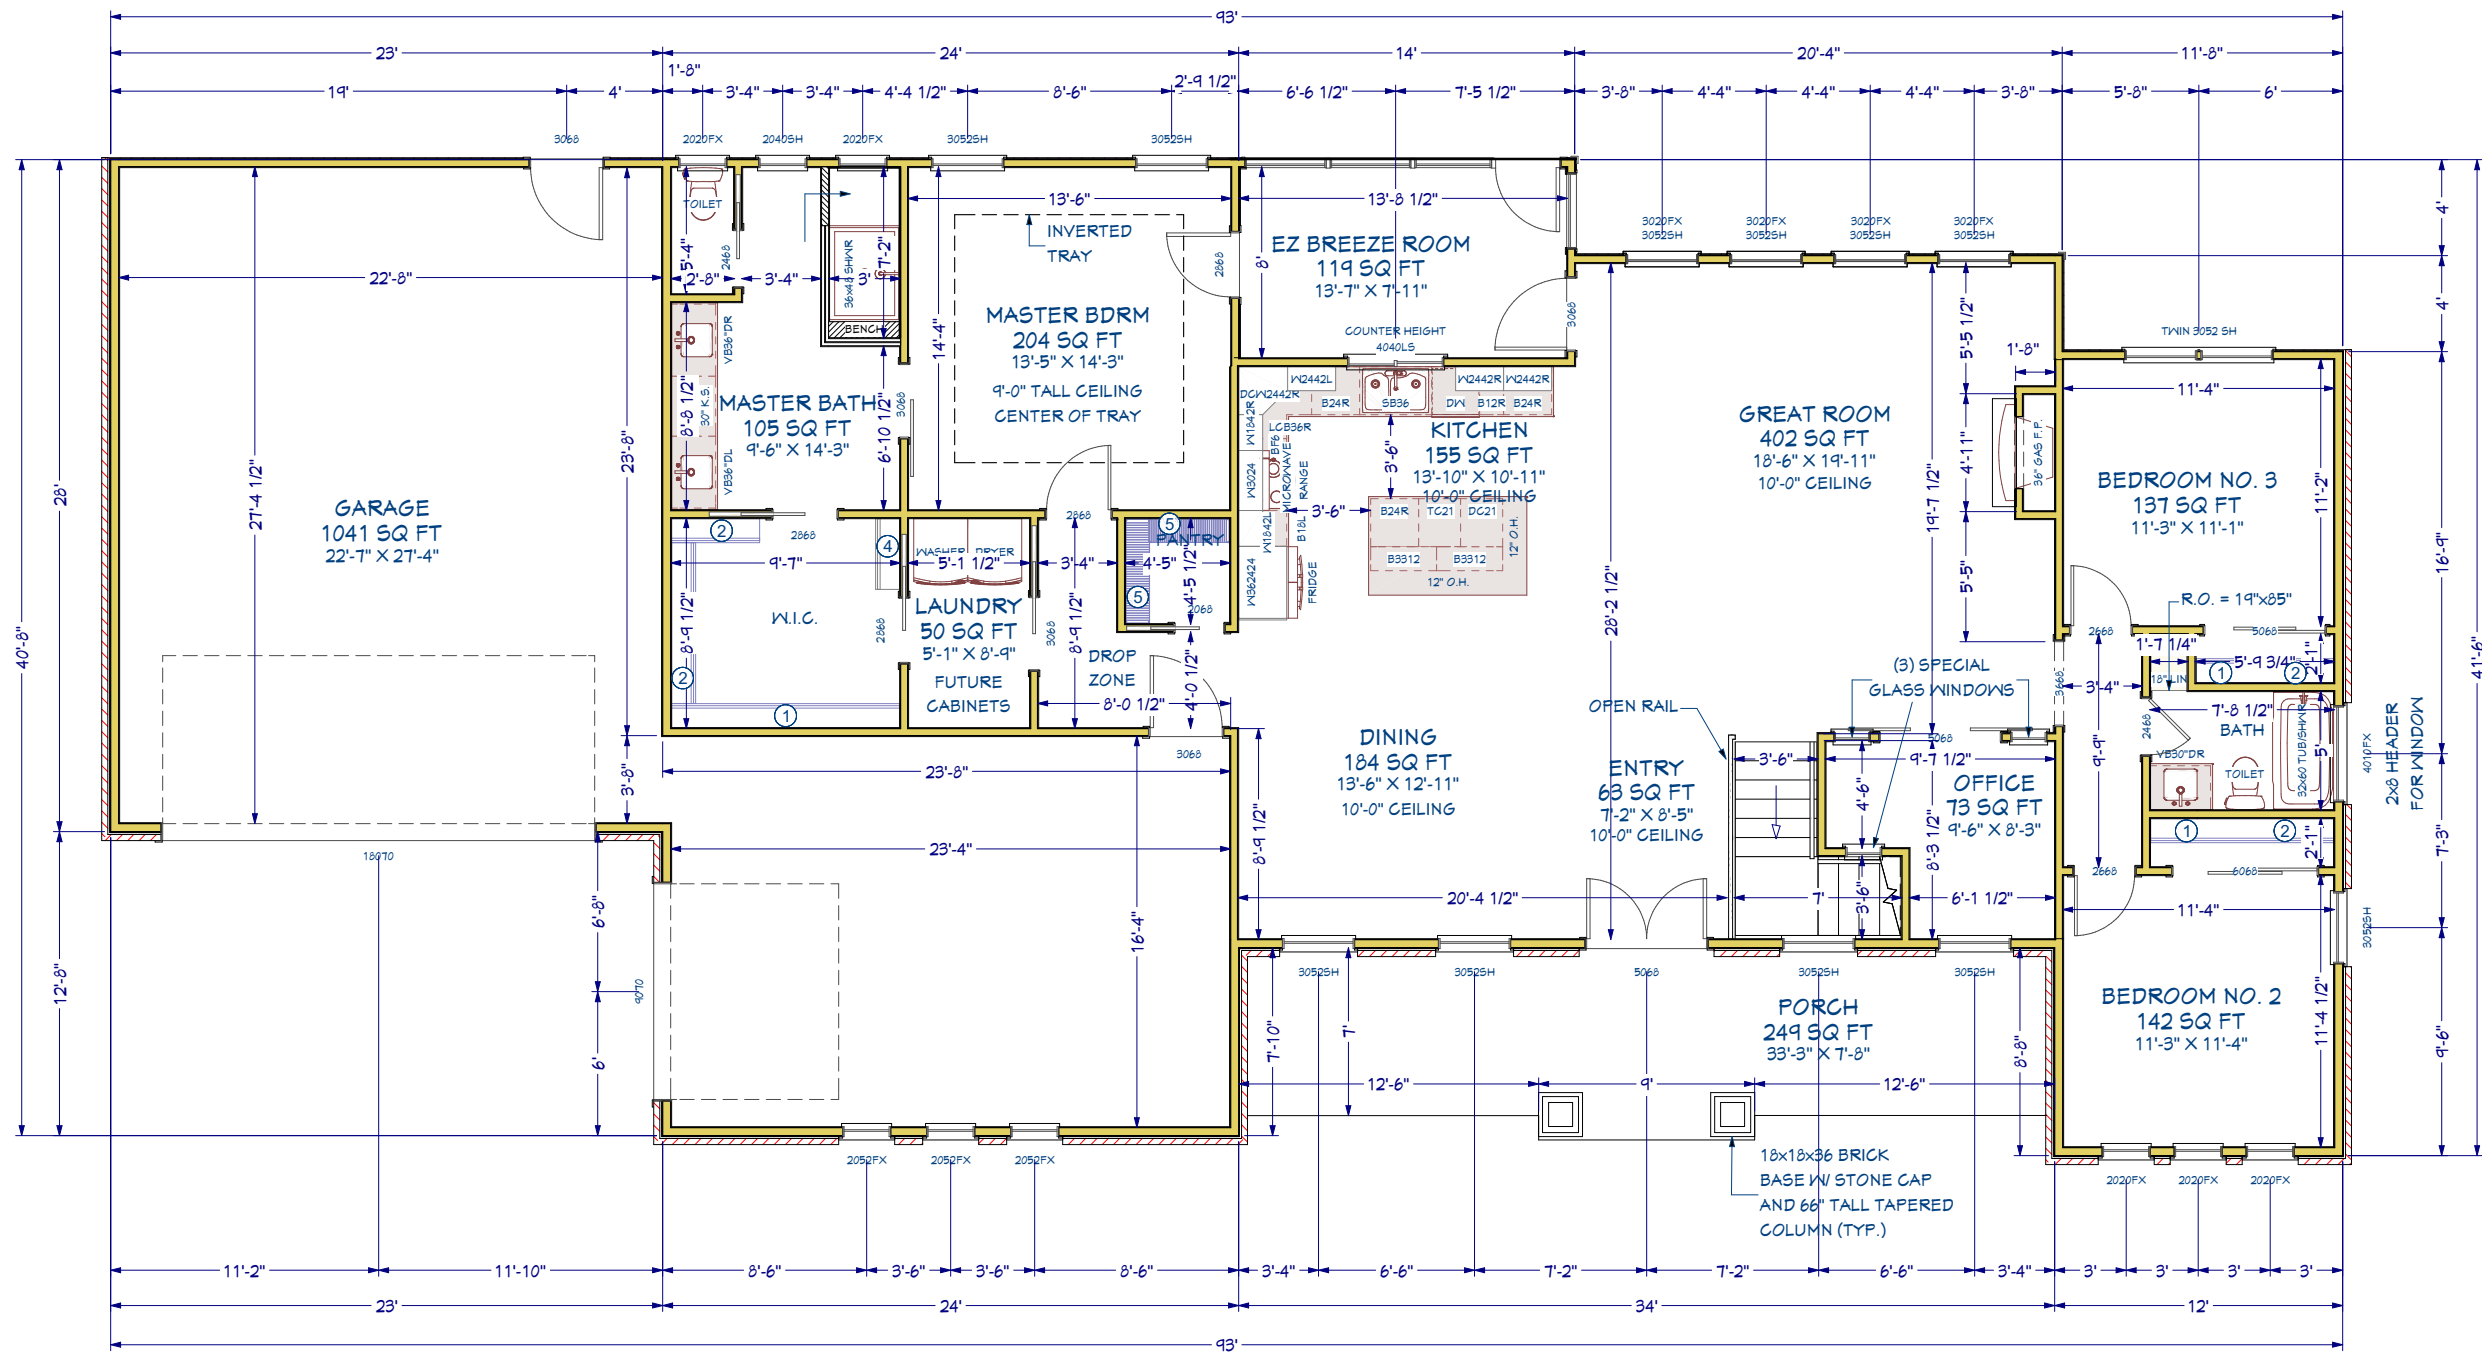

FIRST FLOOR PLAN
2019 sq ft

NO.	DESCRIPTION	BY	DATE
1	PRELIMINARY PLAN	BKD	9/18/2020
2	MULTIPLE	BKD	11/13/2020
3	MULTIPLE	BKD	1/11/2021

LOT 116
COUNTRY CROSSING




INVENTORY



DATE:
1/11/2021

SCALE:
1/8"=1'-0"

SHEET:
A-7

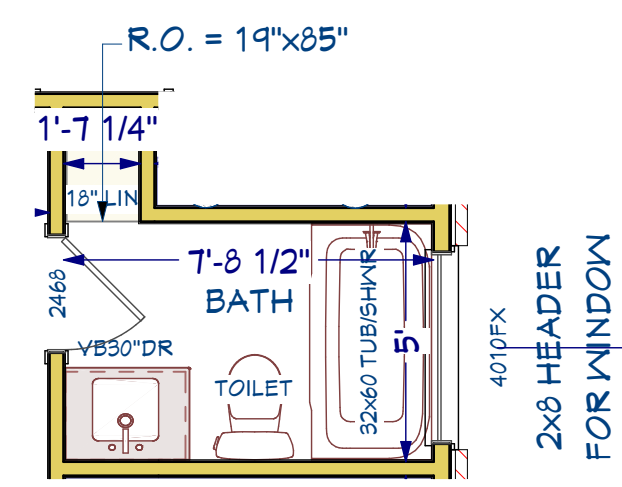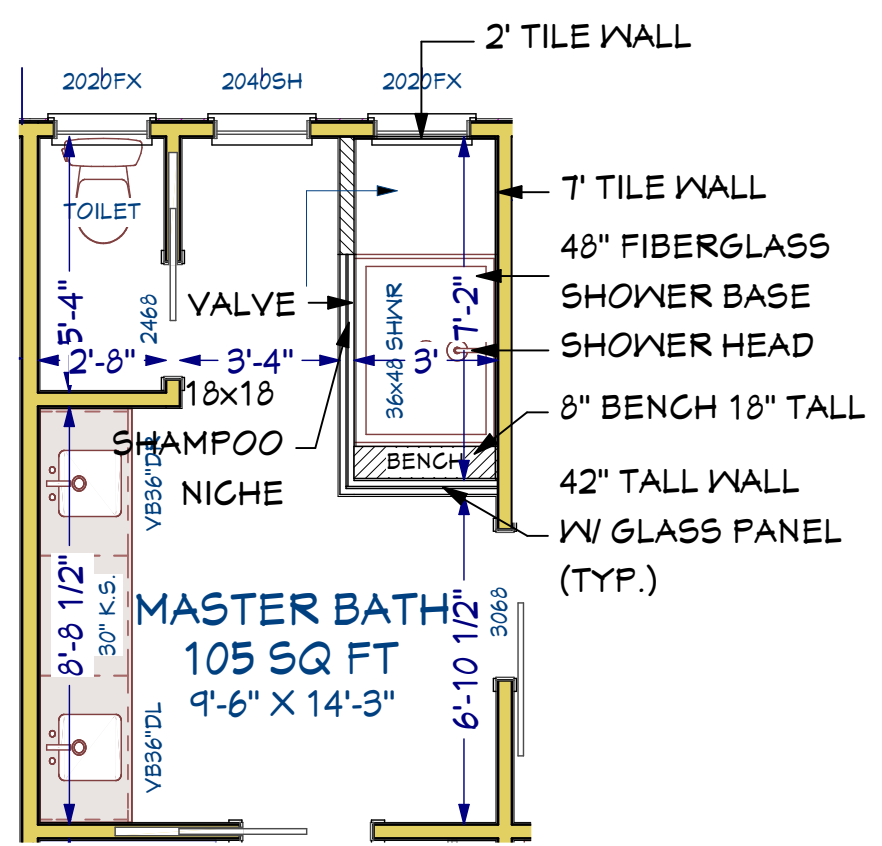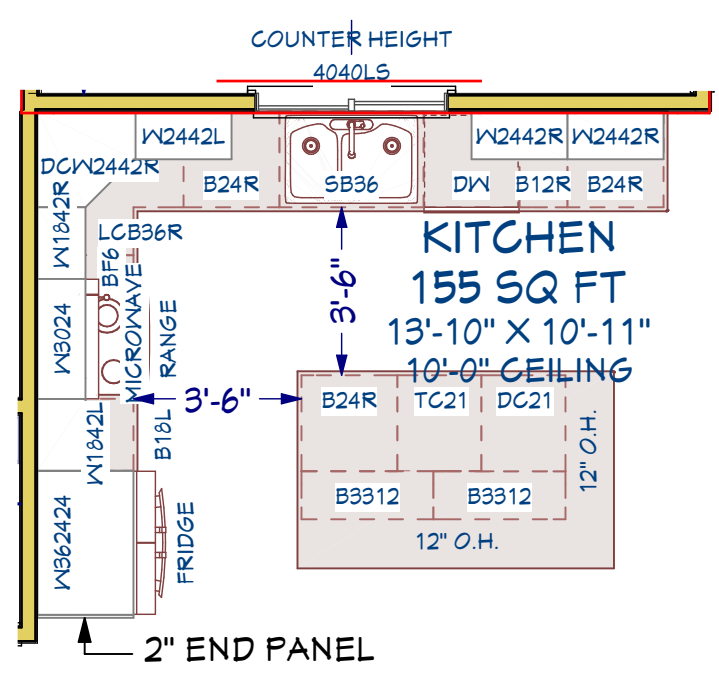

MARBLE TOP
 SIZE: _____
 BOWL: _____
 FAUCET DRILL: _____
 EDGE: _____
 CENTER MEASUREMENT: _____

MARBLE TOP
 SIZE: _____
 BOWL: _____
 FAUCET DRILL: _____
 EDGE: _____
 CENTER MEASUREMENT: _____