




FRONT ELEVATION

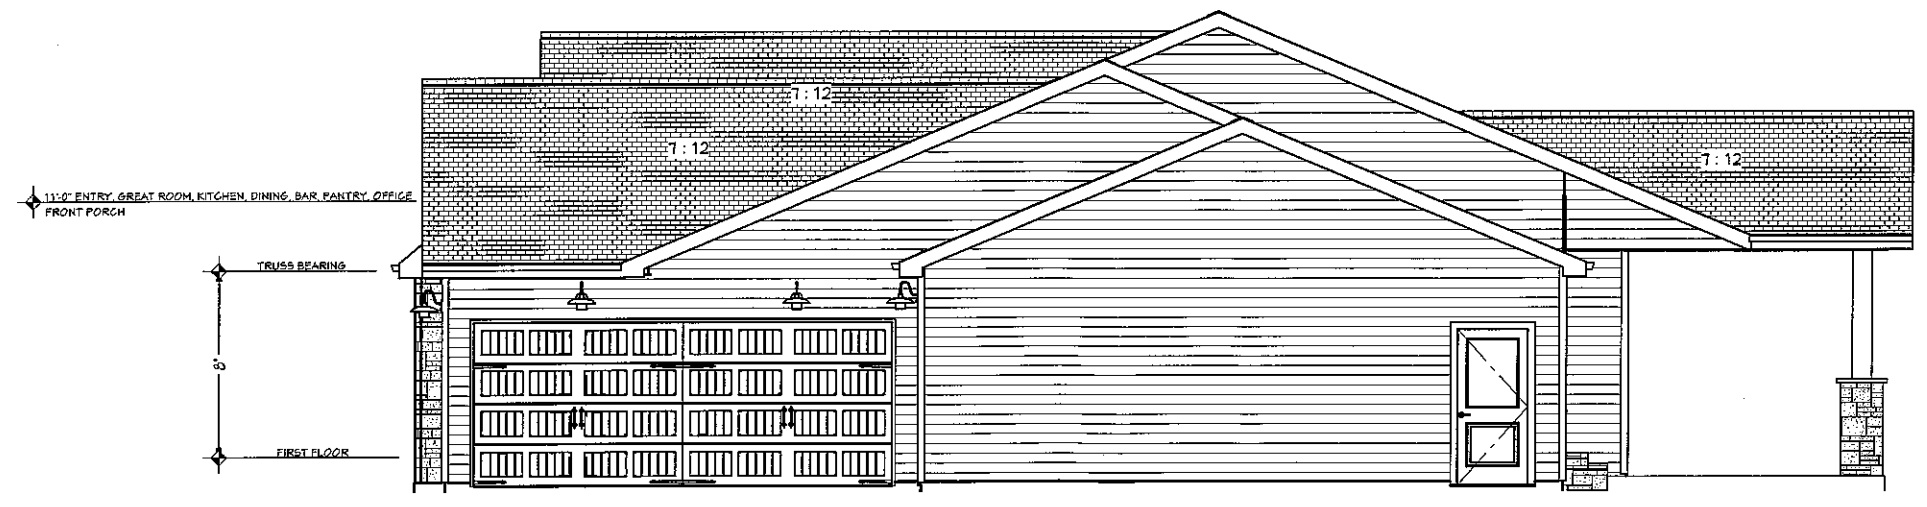

RIGHT ELEVATION

REVISION TABLE

NUMBER	DATE	REVISED BY	DESCRIPTION
6	10/20/2020	BKD	MULTIPLE
5	1/28/2021	BKD	MULTIPLE
3	8/15/2020	BKD	MULTIPLE
4	4/22/2020	BKD	MULTIPLE
5	10/19/2020	BKD	MULTIPLE

LOT 16  
 WHISPER RIDGE

INGRAM/  
 HERRMANN



DATE:  
 1/28/2021

SCALE:  
 1/8" = 1'-0"

SHEET:  
 A-3

*Handwritten initials: JLP*